


PLANNING ISSUE

Unless indicated opposite, this drawing is for information only
 Do not scale. Use figured dimensions only. All dimensions to be checked on site.
 Original size : A1
 © Pringle Richards Sharratt Ltd. Registered in England No. 3189549

Work Package	Tender	Design Briefing	Construction	Date	Revision	
				19.12.06	A	Existing trees added
				20.12.06	B	Roof plan updated
				03.01.07	C	Parking layout updated, cycle and motorbike parking included
				08.01.07	D	Wind turbine dimensions updated, site boundary revised
				23.01.07	E	Car parking updated, site boundary revised
				01.02.07	F	Planning issue, cycle/motorbike parking updated, gate added to canal side

Project: TFL Bus Garage - Wyke Road
 Subject: Proposed Site Layout and Roof Plan
 Scale: 1:1000 Date: 14/11/06 Project Ref: WYK Drwg. No: 1000/A/01 Rev: F
 Architect: PRINGLE:RICHARDS:SHARRATT: Ltd Studio 11, Canterbury Court, 1 Brixton Road, London SW9 6DE

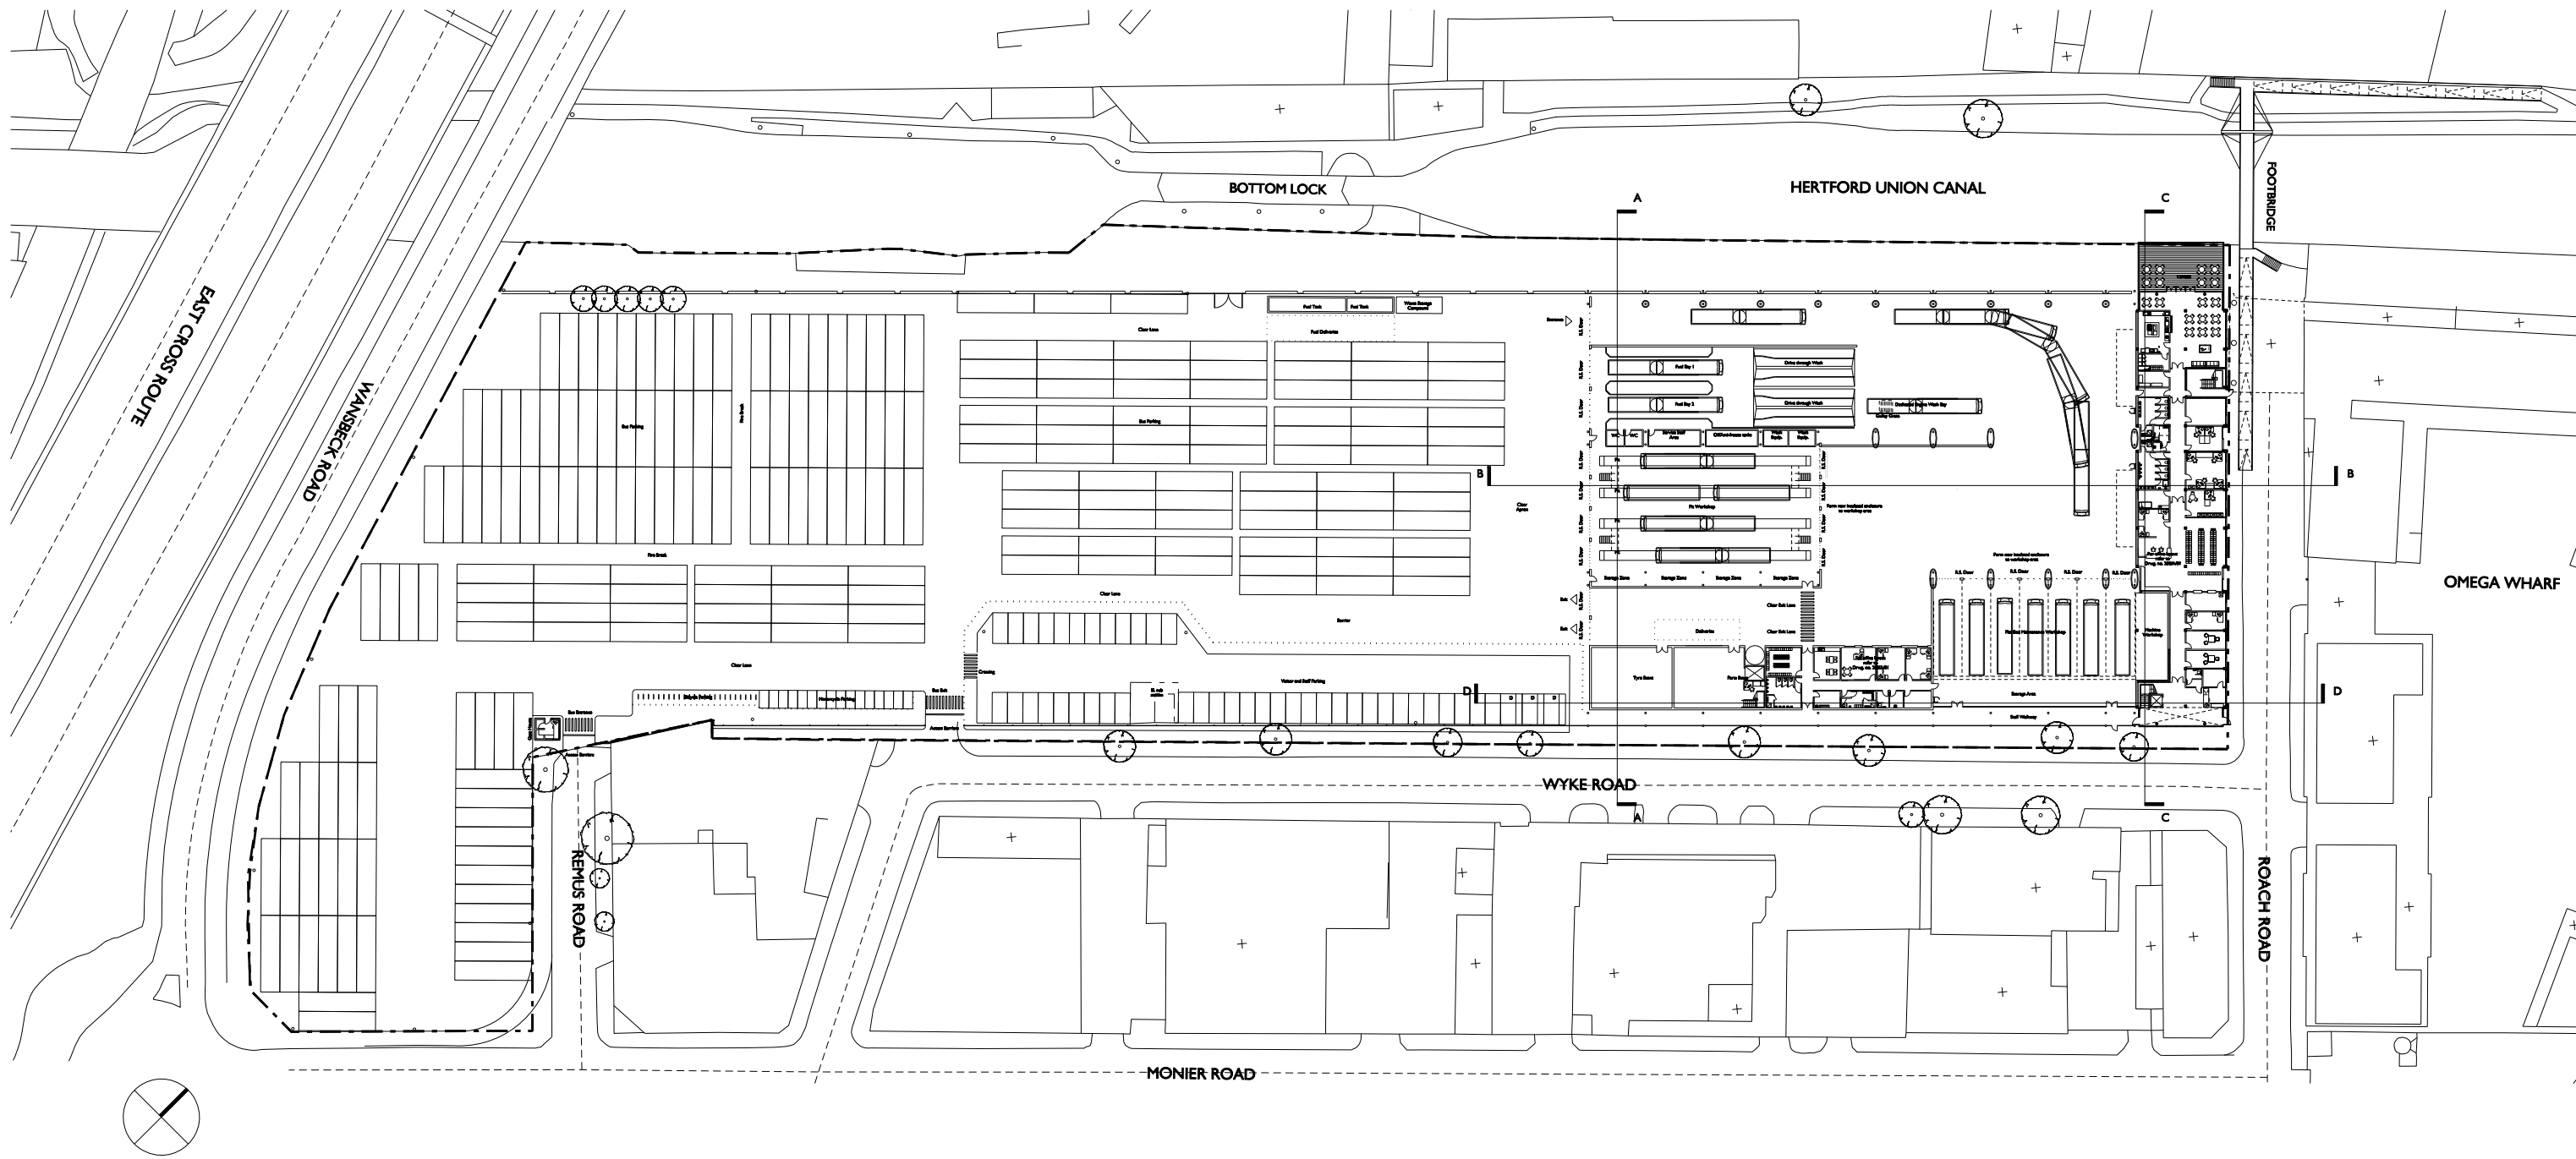

PLANNING ISSUE

Unless indicated opposite, this drawing is for information only	Work Package	Tender	Briefing	Construction	Date	Revision	Structural grid amended, Garage layout updated	Project: TFL Bus Garage - Wyke Road
Do not scale. Use figured dimensions only. All dimensions to be checked on site.					29.11.06	I	Office grid amended, Wind Turbines added	Subject: Proposed Site Layout Plan
Original size : A1					12.12.06	K	General design revision, urban section added	Scale: 1:500 Date: 10/10/2006 Project Ref: WYK Drwg. No: 500/A/01 Rev: P
© Pringle Richards Sharratt Ltd. Registered in England No. 3189549					20.12.06	L	Parking layout amended, cycle and motorcycle parking included	Architect: PRINGLE:RICHARDS:SHARRATT: Ltd. Studio 11, Canterbury Court, 1 Britton Road, London SW9 6DE
					03.01.07	M	Wind turbine dimension updated, site boundary revised	
					08.01.07	N	Wind turbine removed, site boundary and car parking revised	
					23.01.07	O	Planning issue, silo added, cycle/motorbike parking revised	
					01.02.07	P		