


APPENDIX I



Minoco Wharf: Existing Site

APPENDIX 2

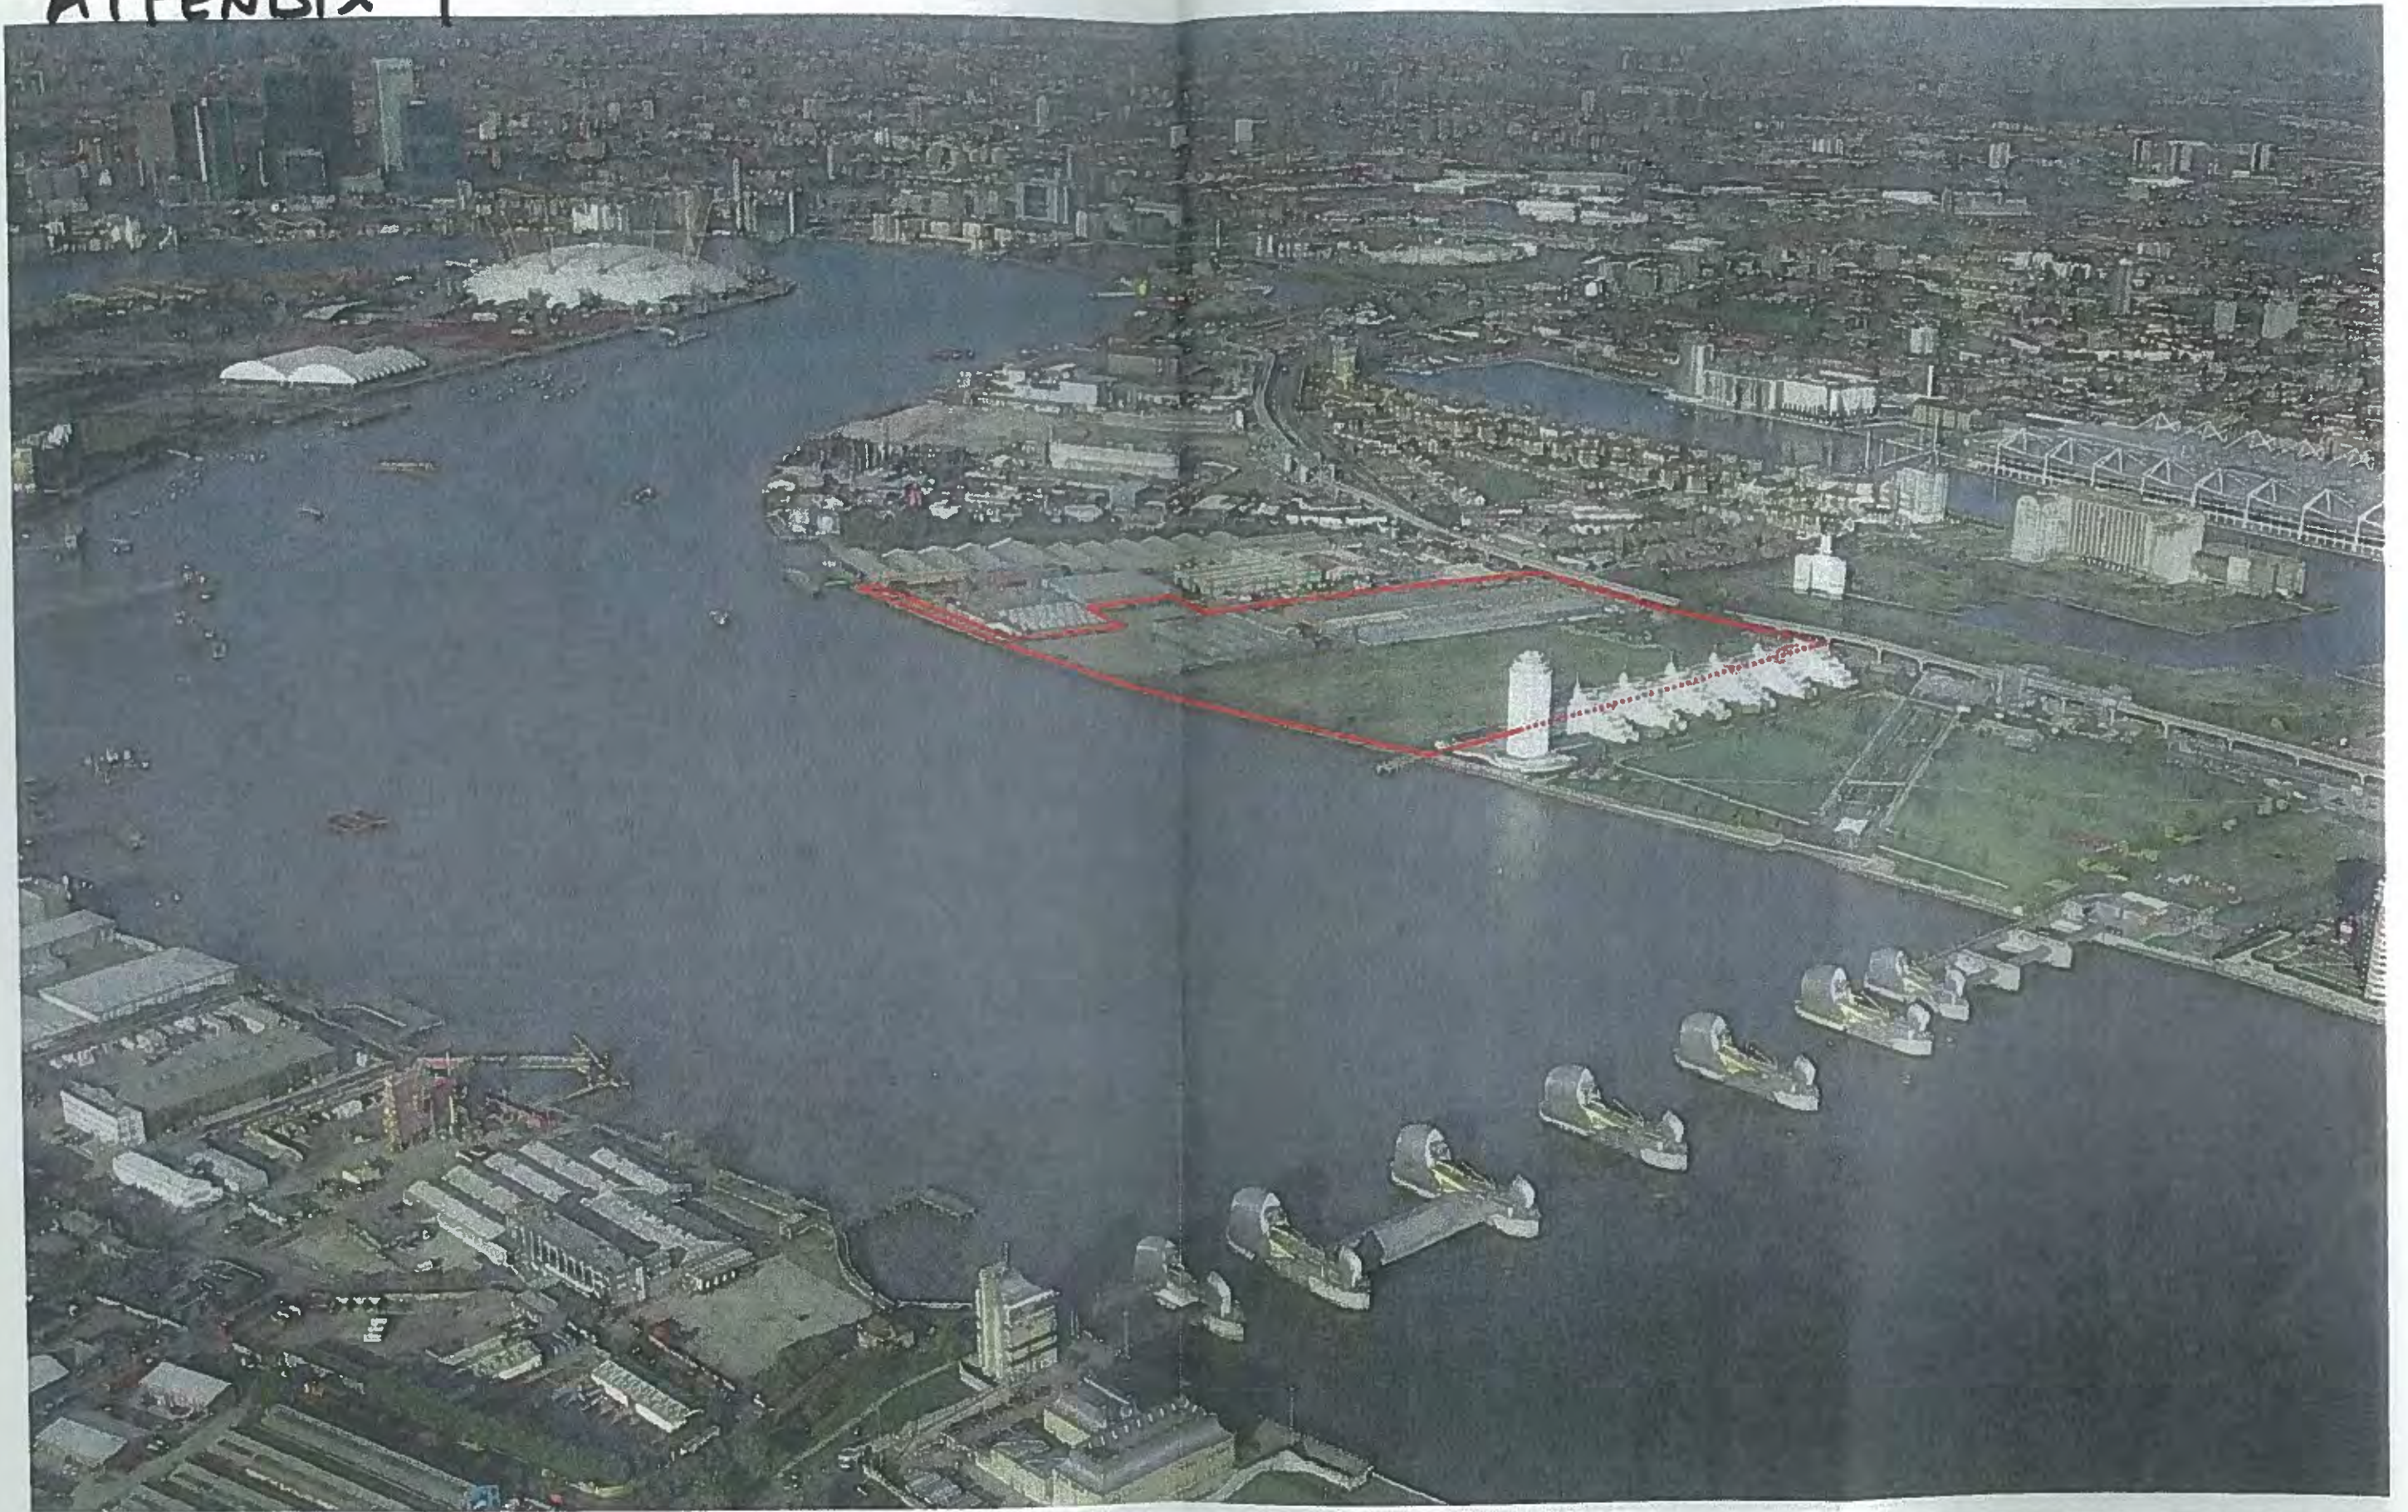

Minoco Wharf: The Regeneration of the Royals




APPENDIX 3

NOTES

ORIGINAL A3

COPYRIGHT RESERVED.

DRAWING TO BE READ IN CONJUNCTION WITH
MINOCO WHARF DEVELOPMENT SPECIFICATION

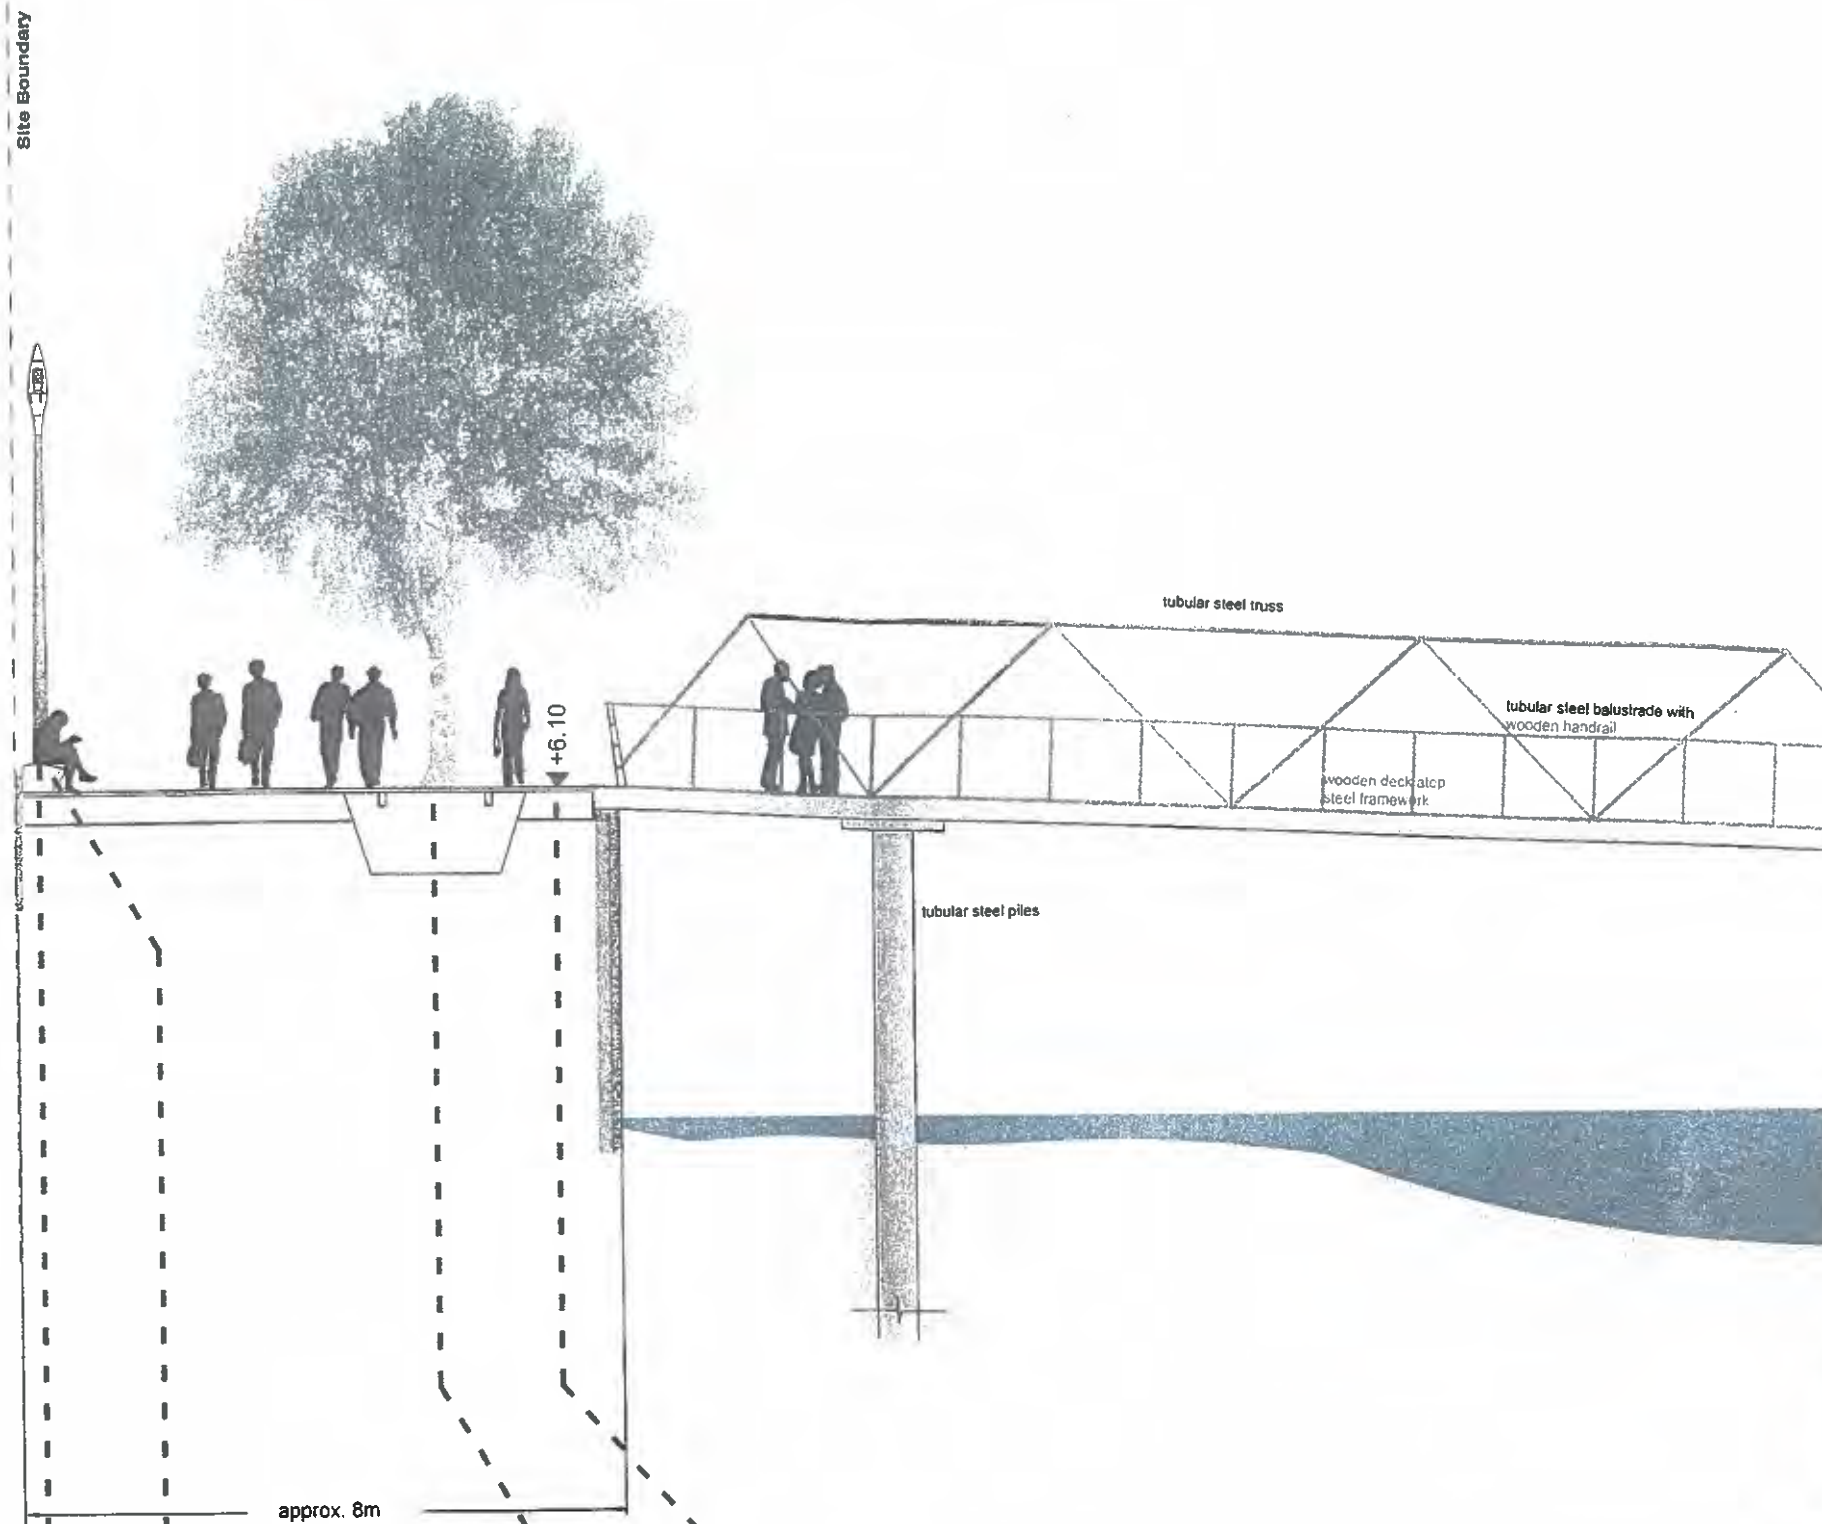

REVISIONS

Clearstorm Ltd

a wholly owned subsidiary of the Ballymore Group



SCALE	DATE	DRAWN	CHECKED
100	AUG0307	WEST8	MB

PROJECT
SILVERTOWN PIER



Public Realm
DRAWING
SECTION A.A' RIVERWALK

DRAWING No
041121 L P Si 3004



Spike Prefabricated concrete edge




Populus Alba




Stone Pavment



APPENDIX 3

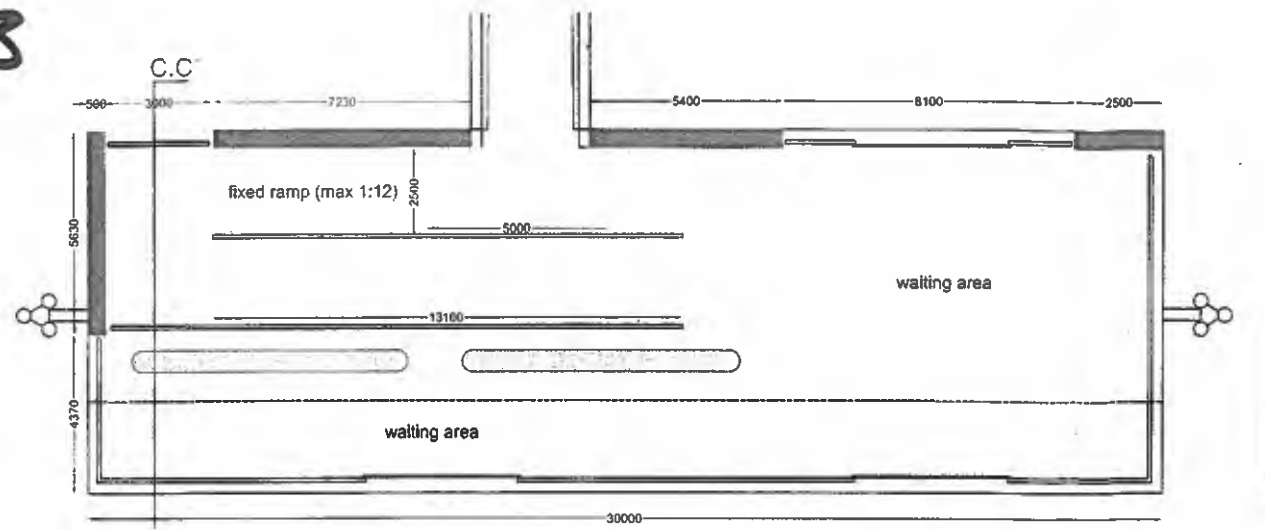


Plan Pontoon
Scale 1:100

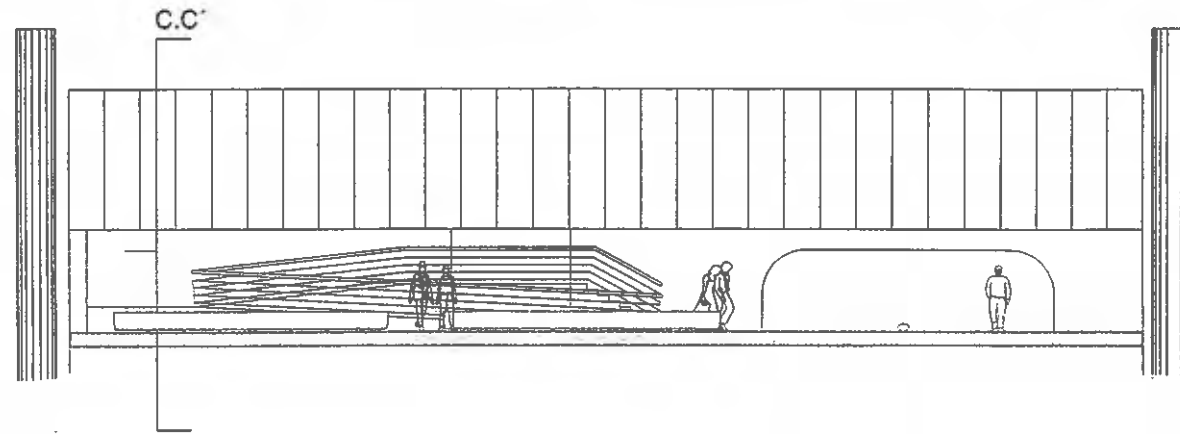


Front elevation
Scale 1:100

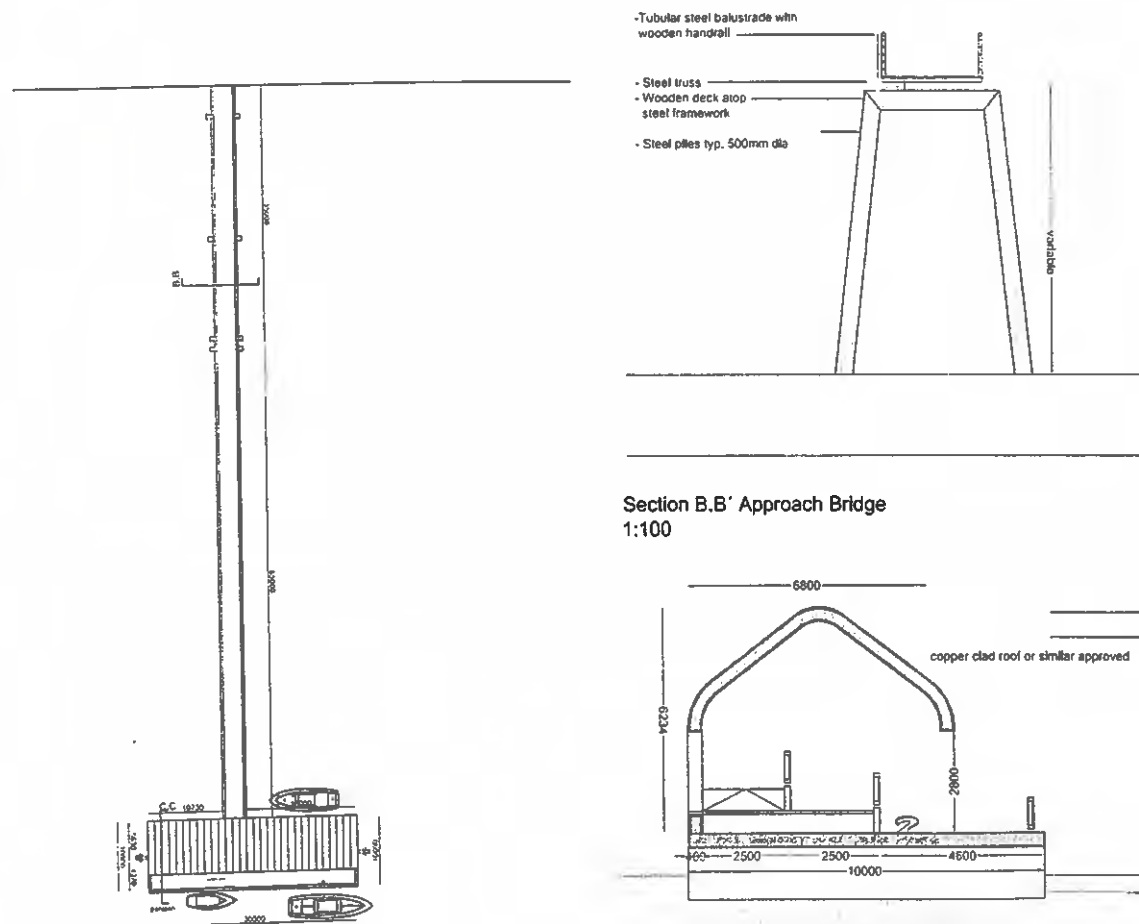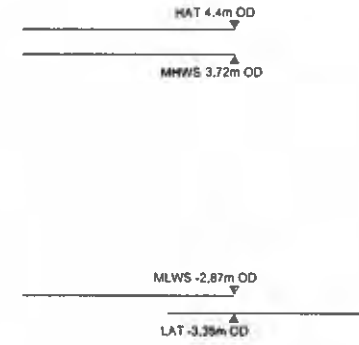

Section B.B' Approach Bridge
1:100

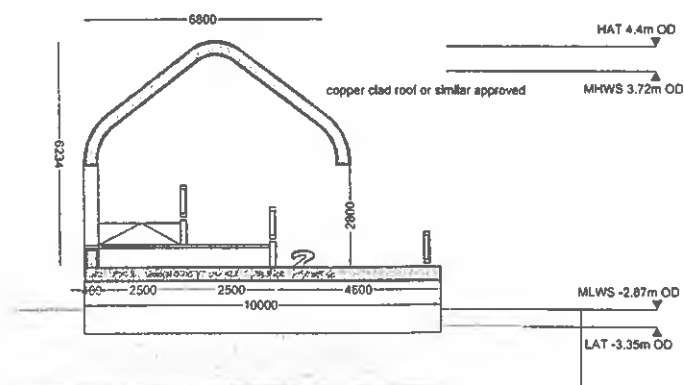

Section C.C' Pontoon
1:100

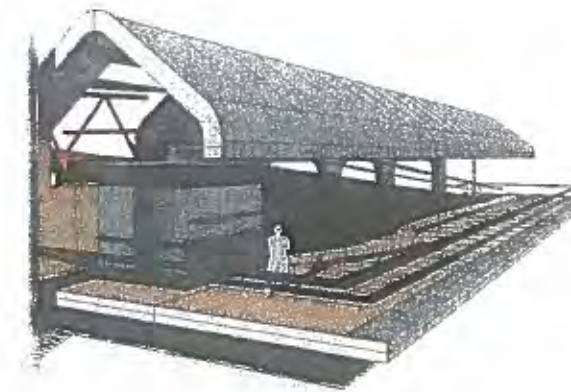

Perspective

general plan
1:500

NOTES

ORIGINAL A1

COPYRIGHT RESERVED

DRAWING TO BE READ IN CONJUNCTION WITH
MINOCO WHARF DEVELOPMENT SPECIFICATION

REVISIONS

Clearstorm Ltd

a wholly owned subsidiary of the Ballymore Group



SCALE	DATE	DRAWN	CHECKED
100/500	AUG03.07	WEST8	MB




PROJECT
SILVERTOWN PIER



Public Realm
DRAWING
PIER & PONTOON

DRAWING No.
041121 L P SI 3005

APPENDIX 3

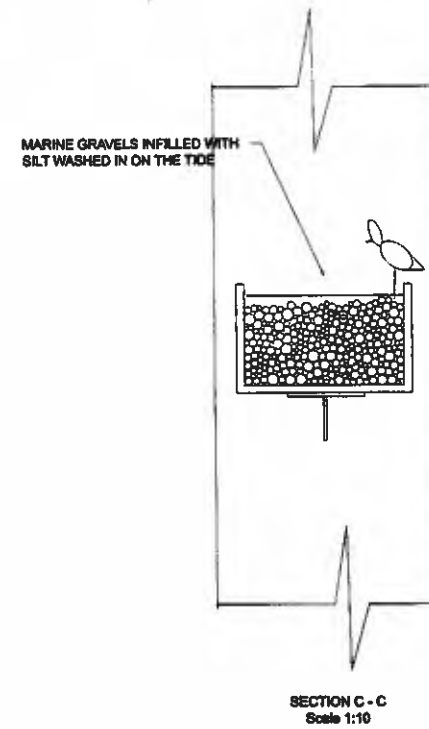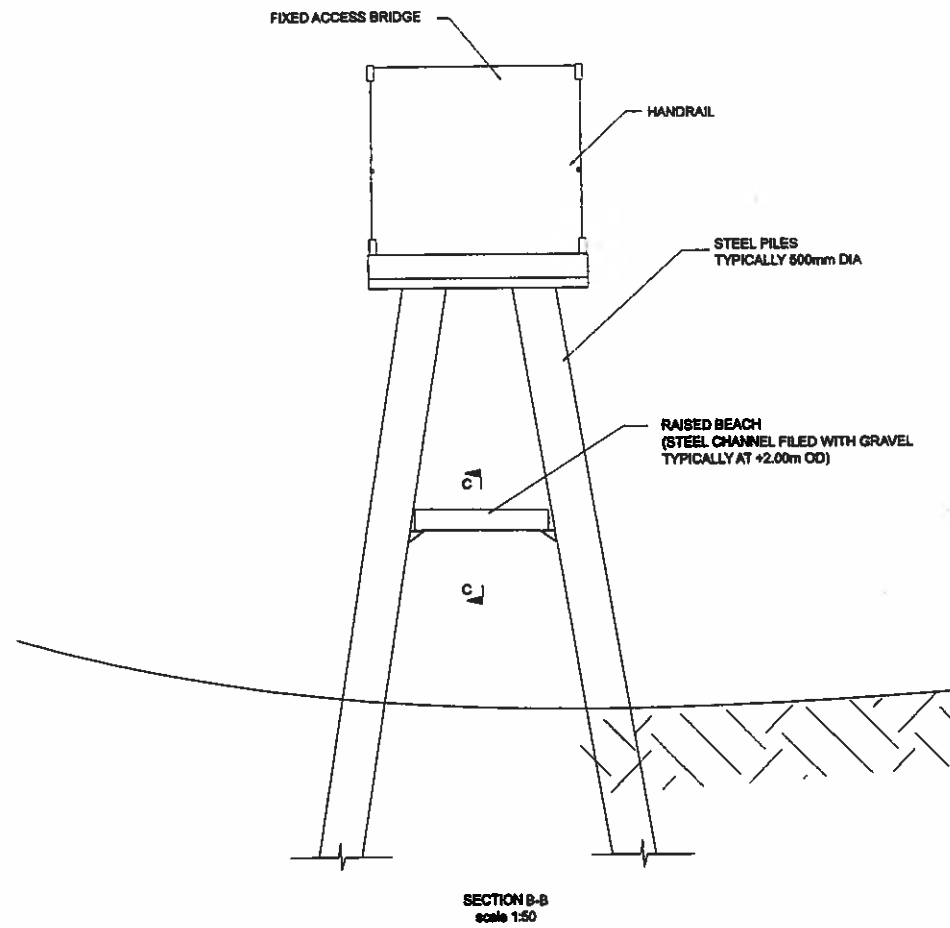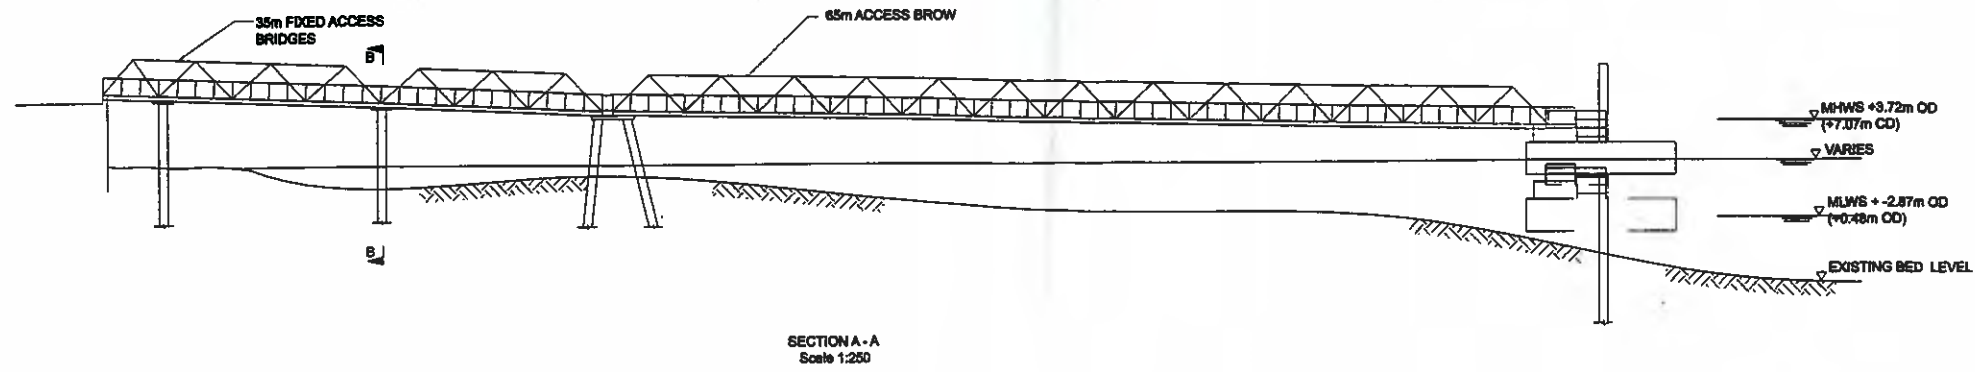

NOTES ORIGINAL: A1

COPYRIGHT RESERVED.

1. COPYRIGHT BECKETT RANKINE. THIS DRAWING, DESIGN AND CONCEPT IS CONFIDENTIAL AND MAY NOT BE REPRODUCED, MANUFACTURED OR EXPLOITED IN WHOLE OR PART WITHOUT WRITTEN CONSENT.
2. THIS DRAWING IS FOR THE SOLE USE OF THE CLIENT FOR THE PURPOSE SHOWN.
3. DIMENSIONS ARE APPROXIMATE AND NOT TO BE SCALED FROM THIS DRAWING.
4. OFFICIAL ISSUES OF THIS DRAWING ARE IN PAPER OR PDF FORMAT ONLY. DWG FORMAT FILES ARE FOR REFERENCE ONLY.
5. OPTION 11 AS PER MASTER PLAN 11 APRIL 2007.
6. RIVER BED LEVELS TO CHART DATUM (CD). UNDERLINED LEVELS ARE ABOVE CHART DATUM
7. FOOTWAY LEVELS TO ORDNANCE DATUM (OD)

REVISIONS

Clearstorm Ltd

a wholly owned subsidiary of the Ballymore Group



SCALE AS SHOWN DATE July 07(A) DRAWN CHECKED

PROJECT
Silvertown Pier
London E16

DRAWING
SILVERTOWN PIER SECTION

DRAWING No.
041121 E P SI 3009