
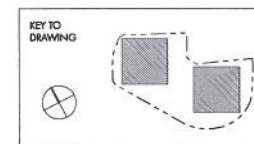


Allies and Morrison
 85 Southwark Street
 London SE1 0HX
 telephone 020 7921 0100
 facsimile 020 7921 0101
 email info@alliesandmorrison.co.uk
 A&M JOB NO: 563

BROADWAY CHAMBERS, STRATFORD
 SITE LOCATION PLAN
 PLANNING_PROPOSED
 563_07_002
 SCALE: 1:500 @A1 1:1000 @A3

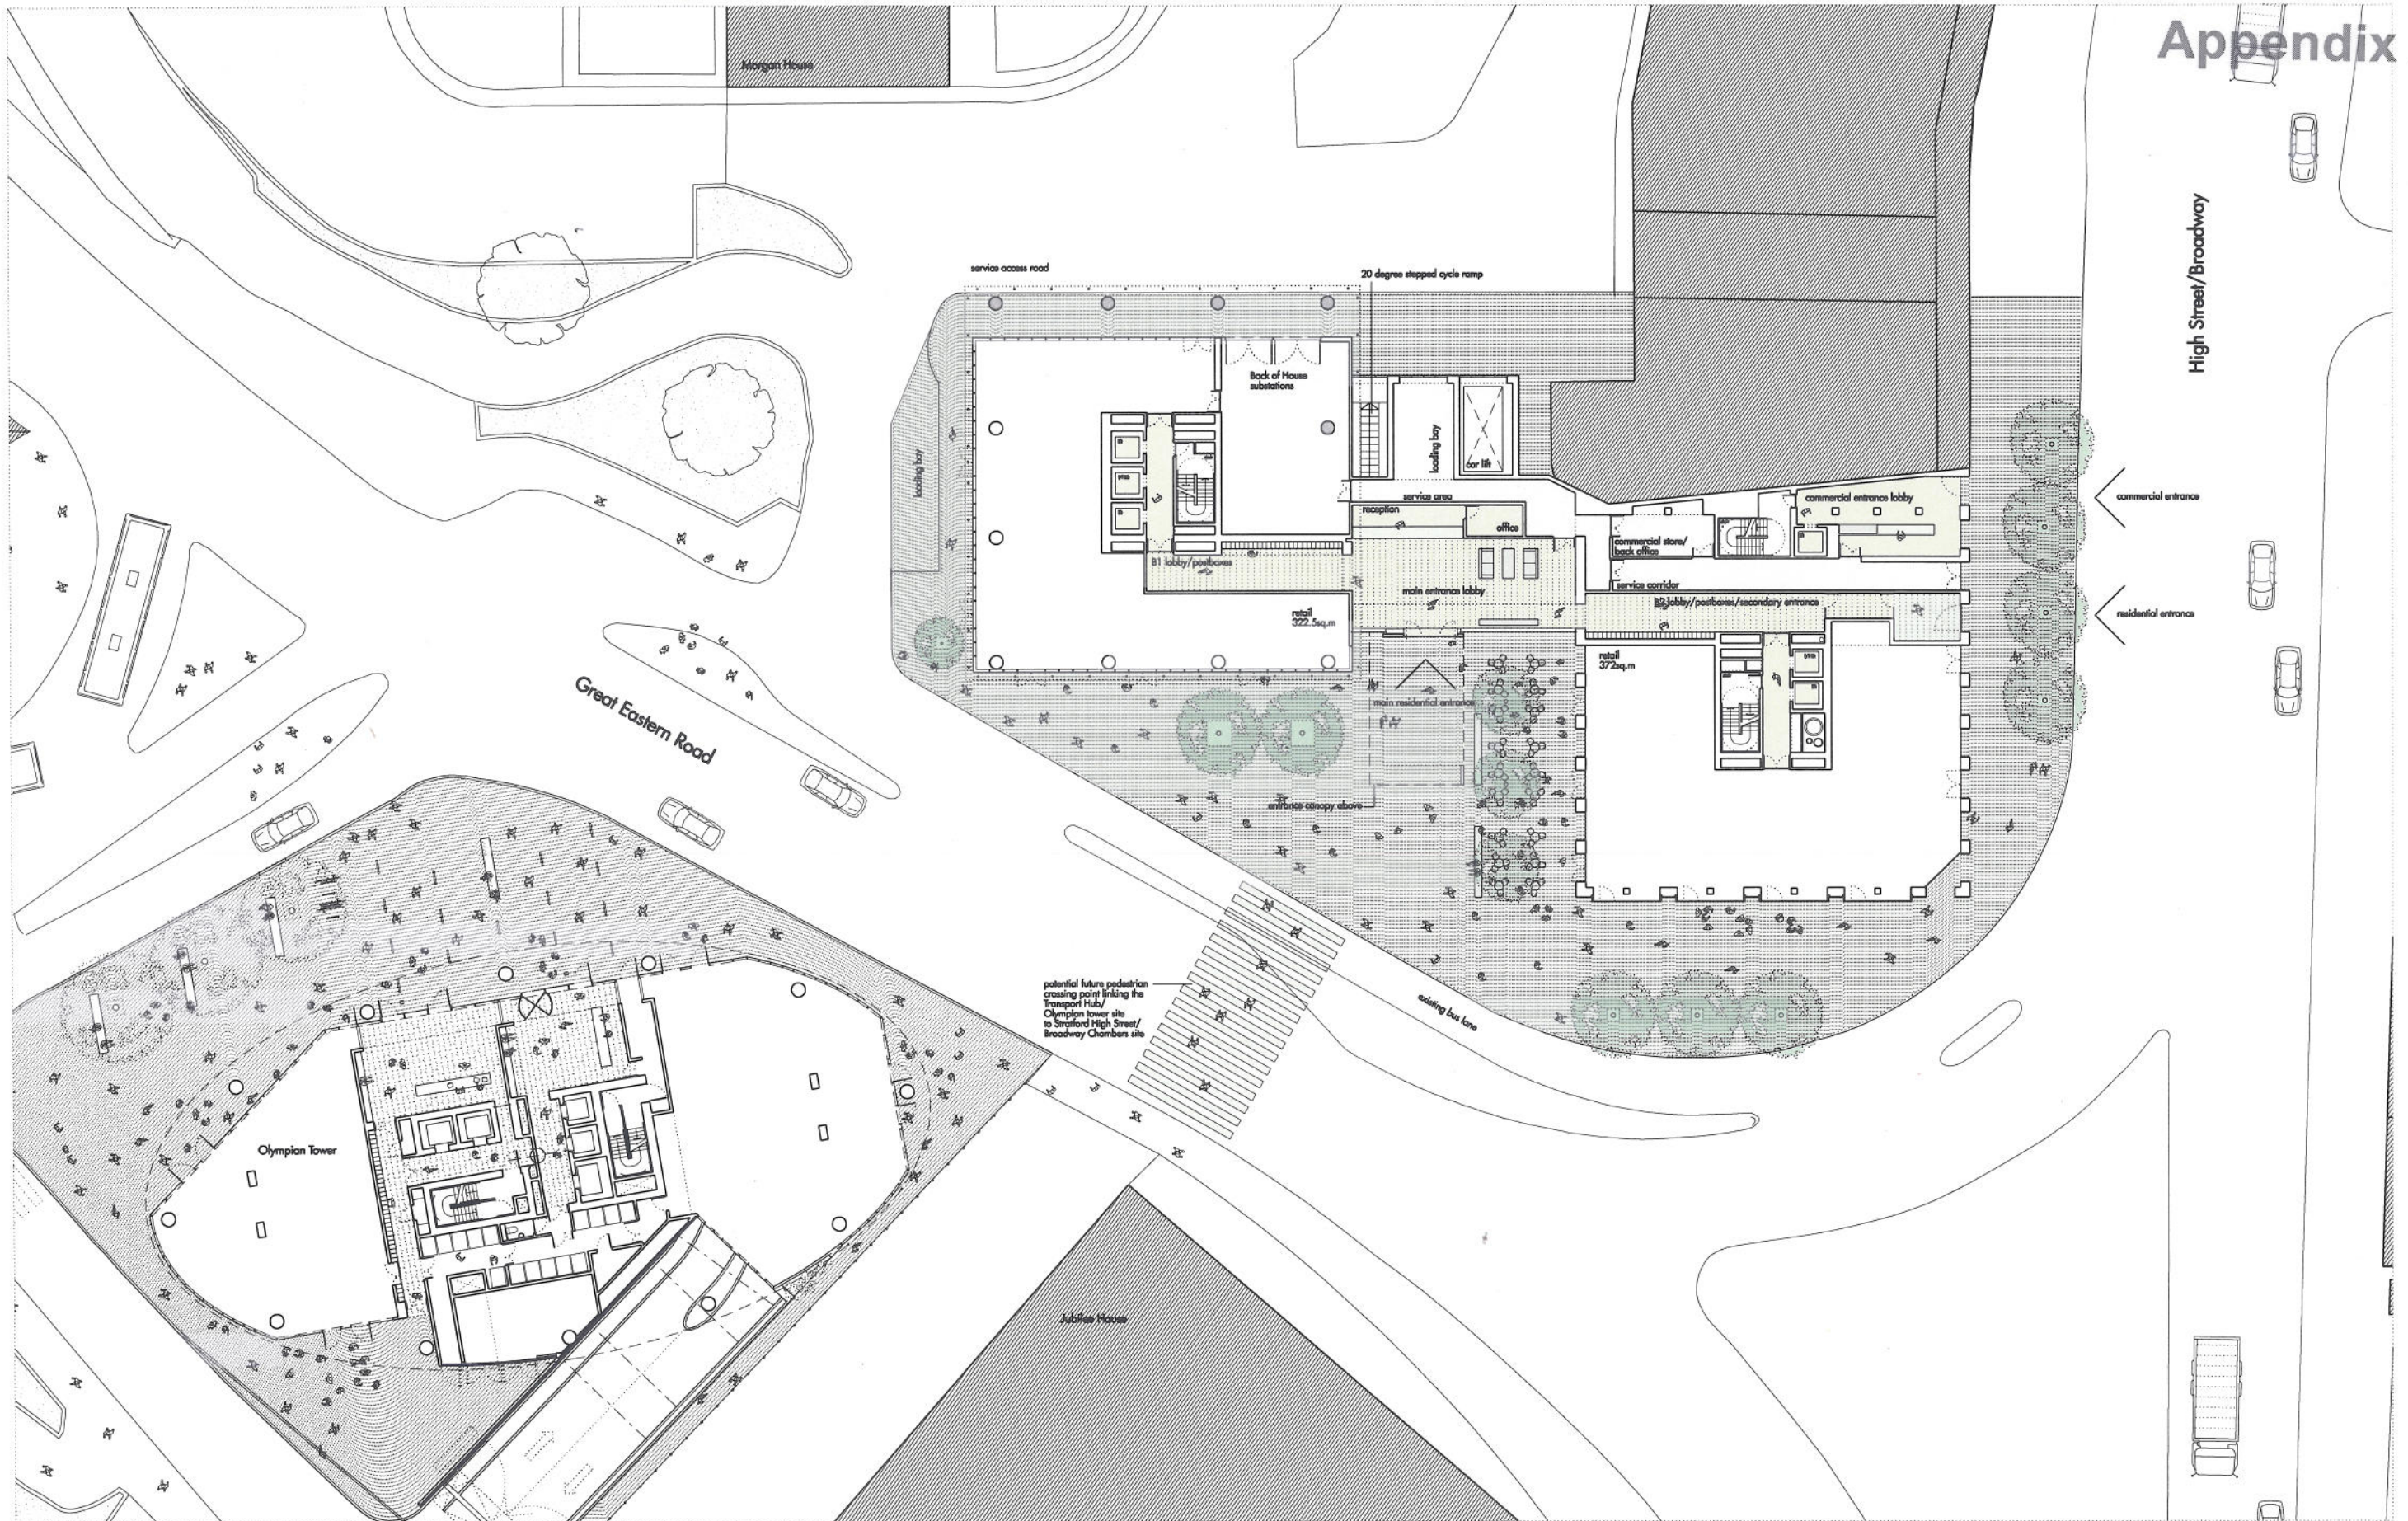

Allies and Morrison
 85 Southwark Street
 London SE1 0HX
 telephone 020 7921 0100
 facsimile 020 7921 0101
 email info@alliesandmorrison.co.uk
 A&M JOB NO: 563

BROADWAY CHAMBERS, STRATFORD
 GROUND FLOOR PLAN
 PLANNING
 563_07_004
 SCALE: 1:200 @A1 1:400 @A3