


No liability is accepted for the use of the information contained in this drawing for any purpose other than that for which it was prepared. The user must ensure that the information is used in accordance with the relevant regulations and standards. 

Notes

- 01 Stainless steel Cloud column
- 02 Proposed London Plains
- 03 Blue Irish limestone seating with integrated market power supply
- 04 Blue Irish limestone paving
- 05 Integrated uplighters in cloud columns
- 06 The Fill
- 07 Temporary market stalls
- 08 Sand French Limestone paving
- 09 Polished blue titanium Cloud canopy
- 10 Market deliveries

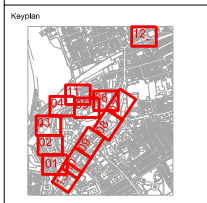

Rev	Date	Description	By	CHK
02	10/05/24	Drawing Name Revised	JH	DTR
01	09/03/17	Geometry Change	JH	DTR

**Lead Consultant**  
**sew**  
 Studio Egret West  
 London, UK  
 020 7464 1000  
 www.sew.co.uk

**Consultant**  
**sew**  
 Packman Lucas  
 CAPS Consultants  
 KMCB

**Client**  
**Newham London**

**Project**  
Stratford TCPR



**Drawing**  
Grove North Elevation Proposed

Project Code	Stage	Origin
SPR	D	SEW

Rev	Date	Rev	Date
02	07	201	17.02.2010

Scale at A1  
1:100

Drawn by: JH  
Checked by: DB

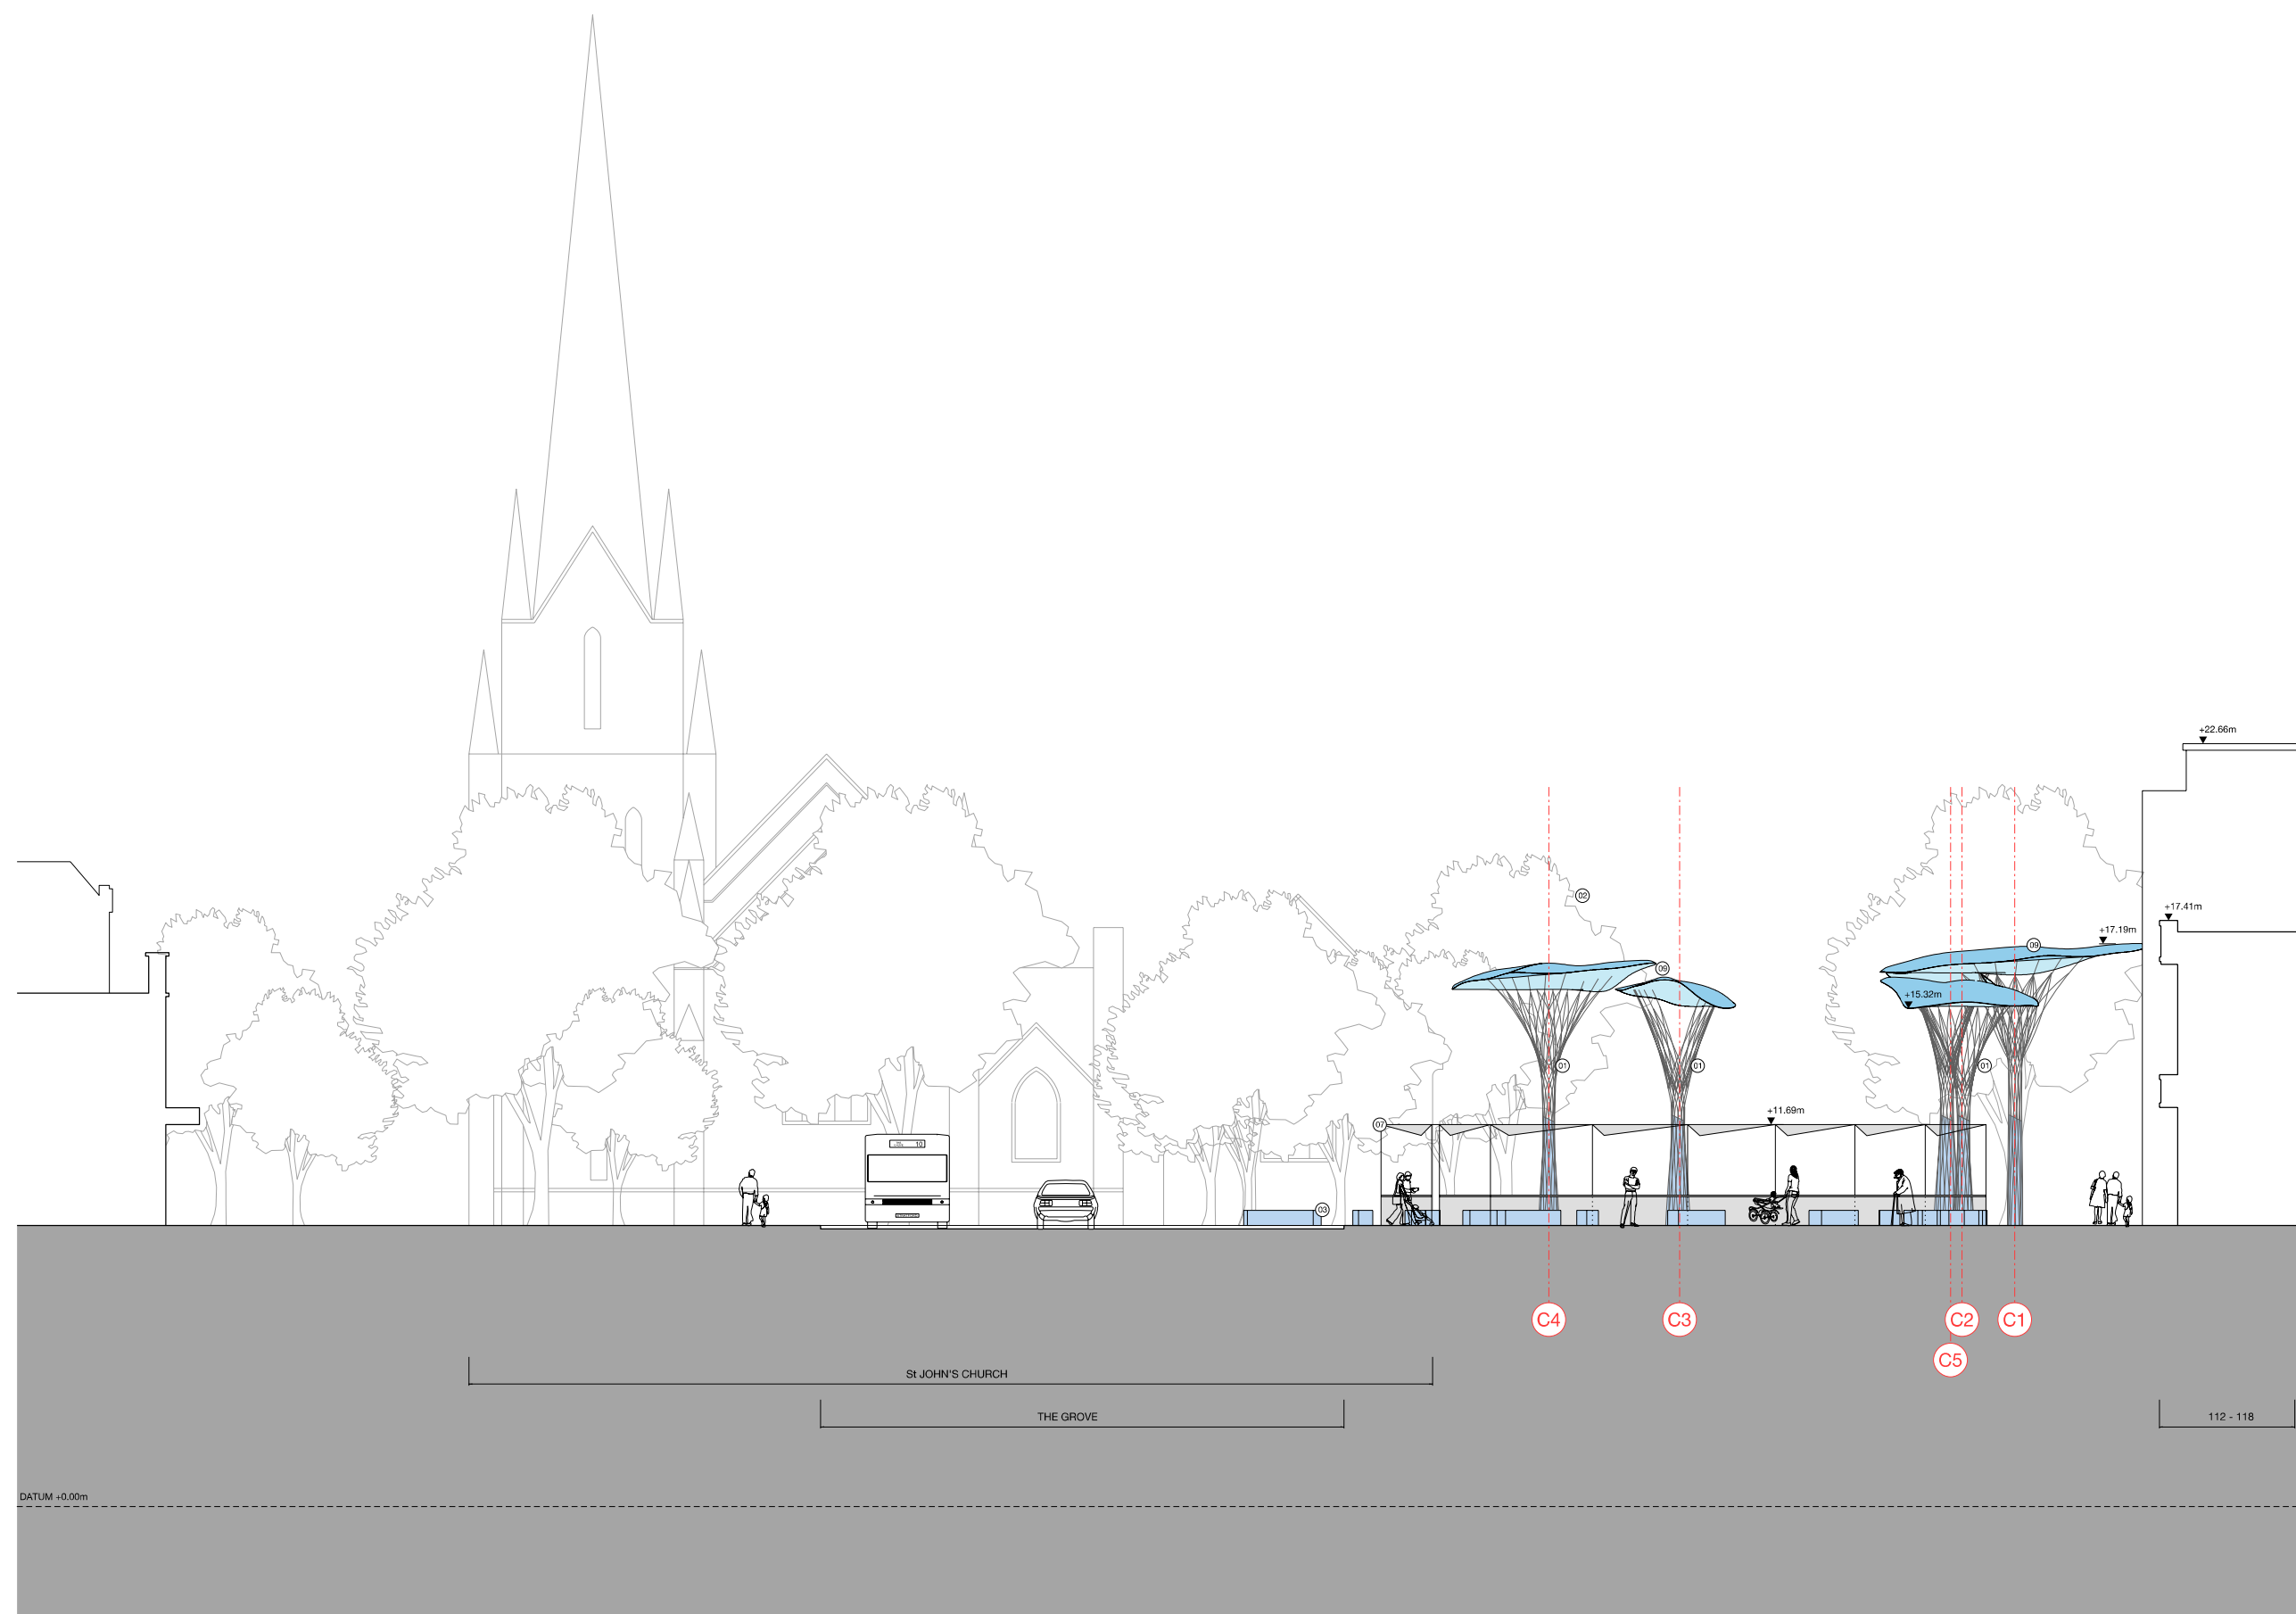 


DATUM +0.00m


ST. JOHN'S CHURCH

THE GROVE

112 - 118

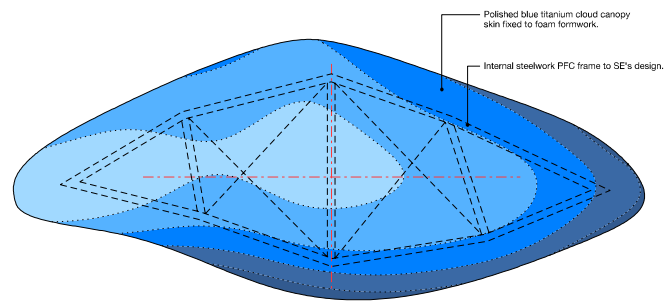


01 Cloud canopy roof plan  
1:50

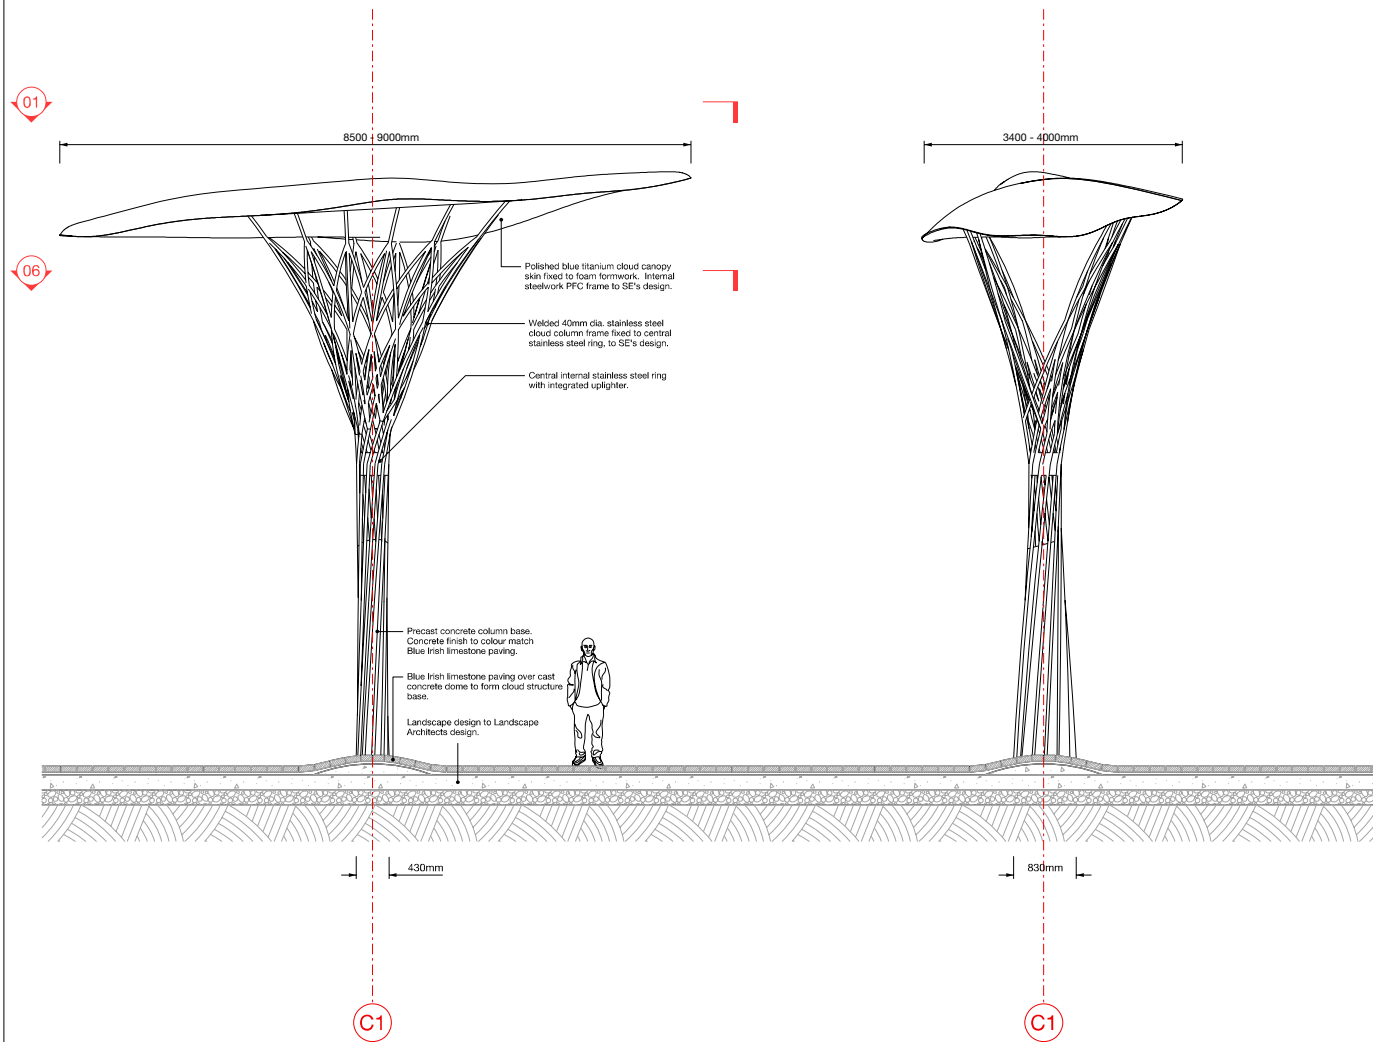


02 Cloud long elevation  
1:50

03 Cloud short elevation  
1:50

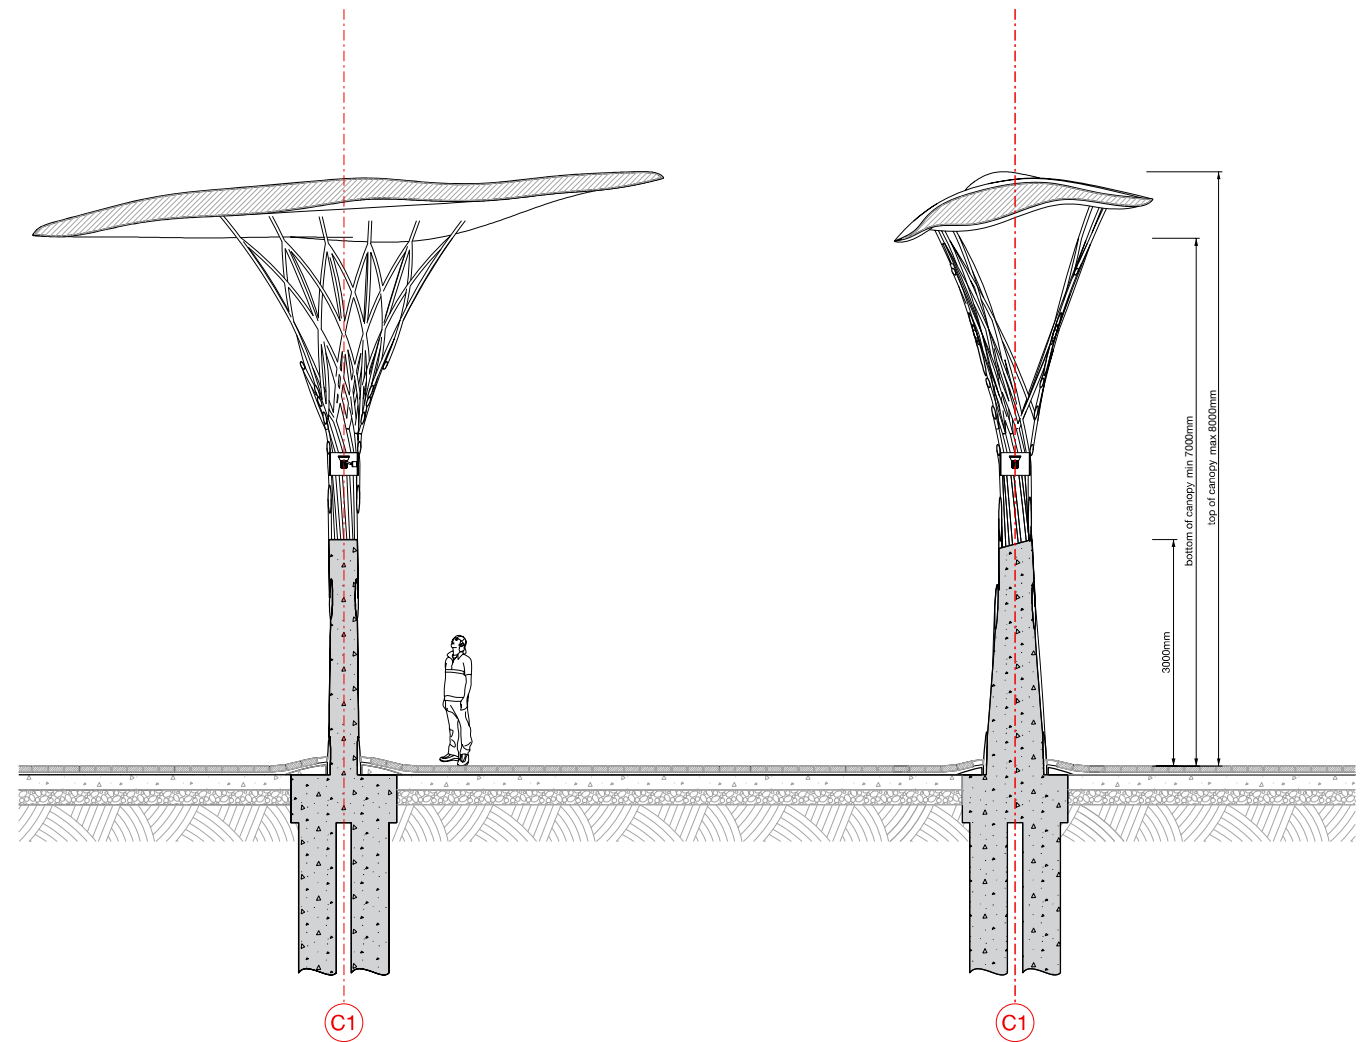

04 Cloud long section  
1:50

05 Cloud short section  
1:50

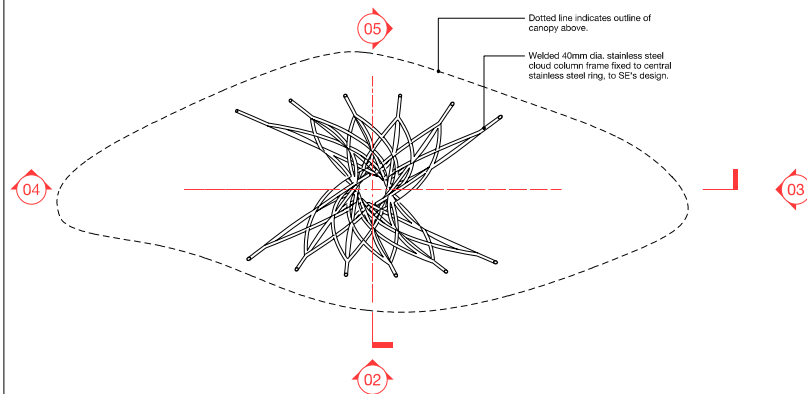

06 Cloud column plan  
1:50

Notes



Rev	Date	Description	By	CHK

Lead Consultant: **sew** (Studio Egrot West, Groom + Mac, Martin Stockley Assoc.)

Consultant: **sew** (Pactman Lucas, CAP Consultants, KMCB)

Client: **Newham London**

Project: **Stratford TCPR**

Drawing: **Cloud drawings**

Proj. Code	Stage	Origin
SPR	D	SEW

Dis. Code	Sheet	Desp. No.	Revision
02	07	301	00

Scale at A1: 1:50

Date: 17.02.2010

Drawn by: JH

Checked by: DB

