

# 01 Site Plan

1:1250@A1

**Disclaimer:**  
Do not scale from this drawing for construction purposes.  
Check all dimensions on site before fabrication or setting out.  
This document is copyright and may not be reproduced without permission of the owner.

**Notes:**


**Rev:** Notes:

**Date:**

**Dwn:** Iss:

**Consultants:**

**Key / Location:**

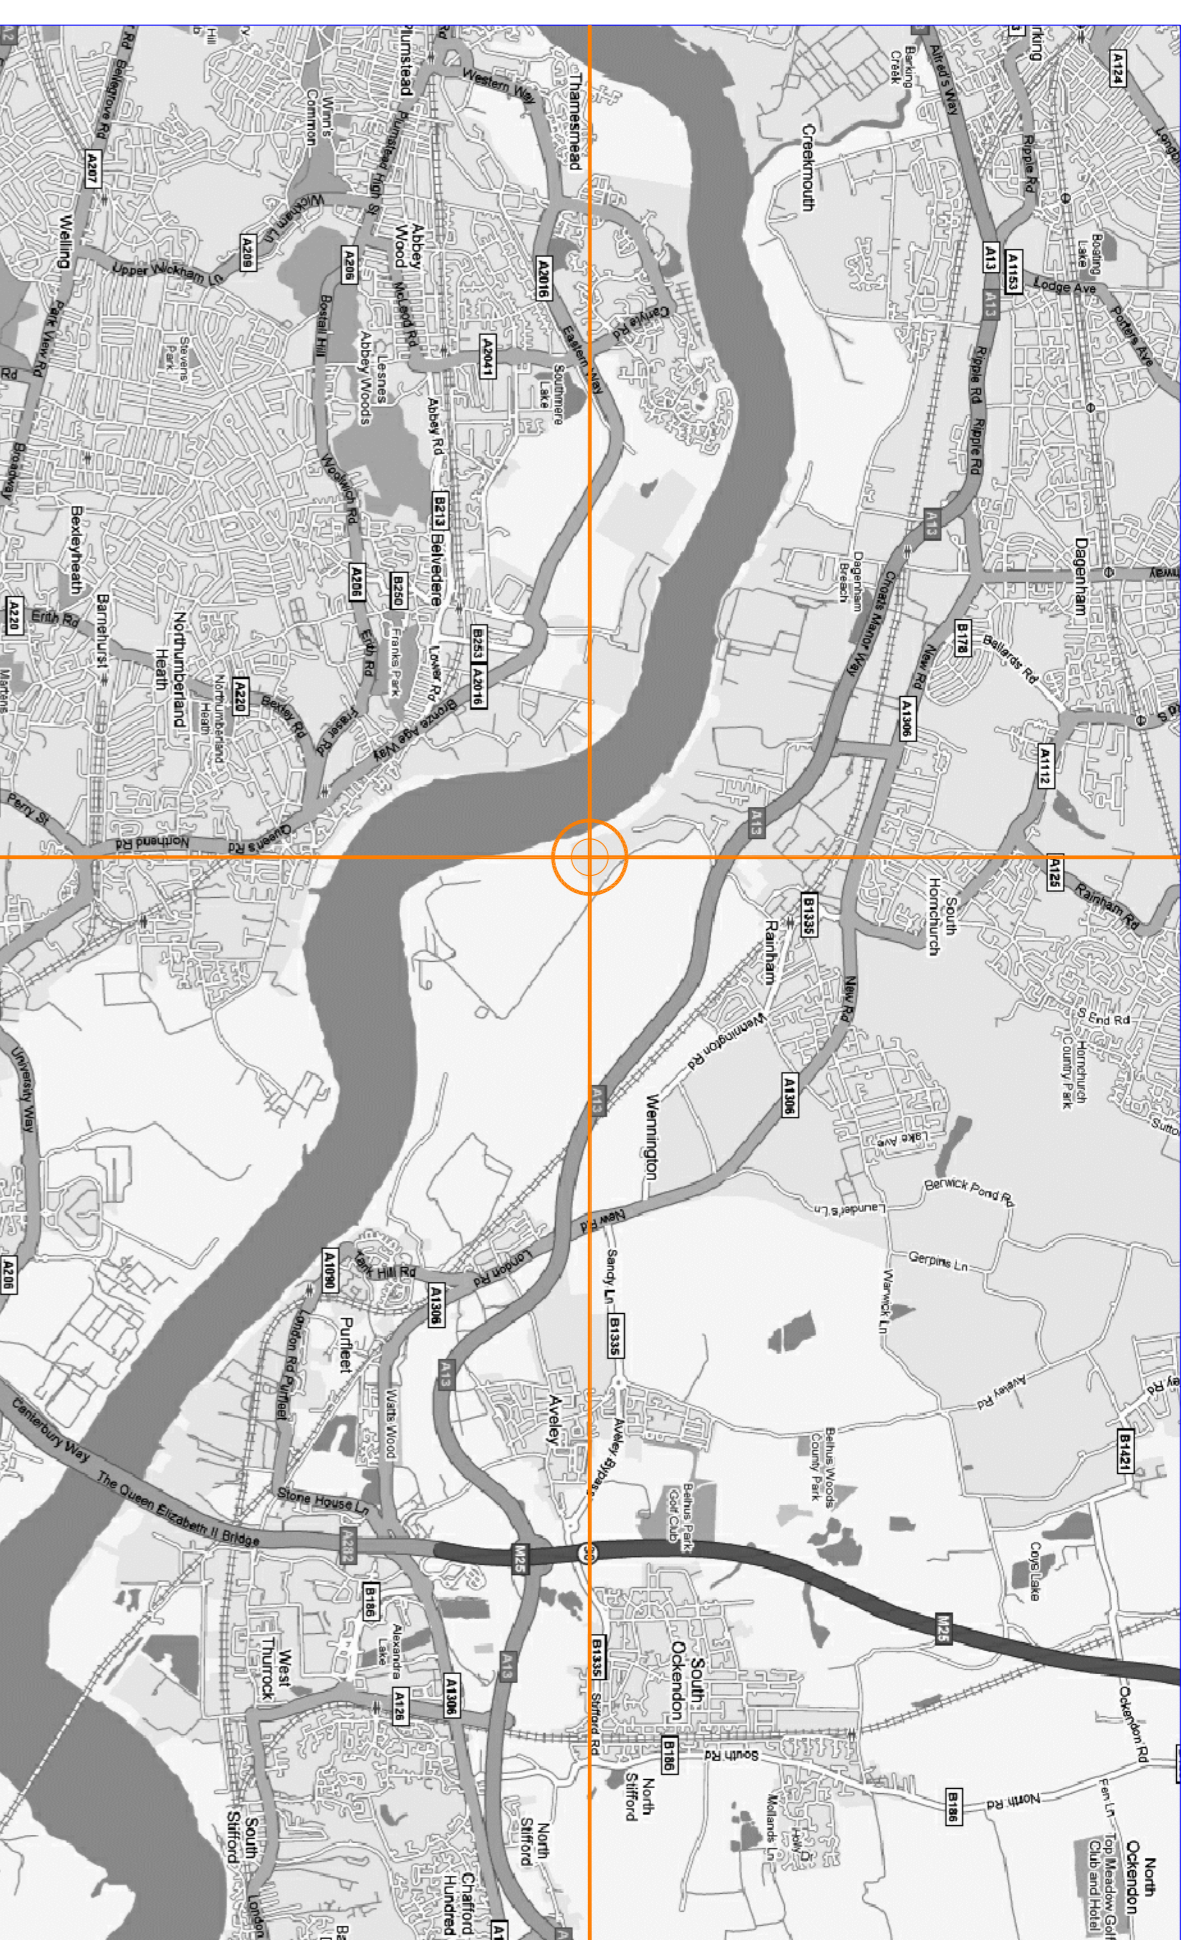

**Location Map**  
Source: google\_map.com

**Hamiltons**  
Architects, Masterplanners.

86 Purchase Road, London, W2 8ET, UK  
+44 (0) 20 7706 6106  
info@hamiltons-kennon.co.uk  
www.hamiltons-kennon.co.uk



**Project:**  
Unit 23  
BEAM REACH 8C  
Location Plan

**Drawn By:** LL  
**Project No:** 23047  
**Drawing No:** PL2000

**Issued By:** HA  
**Date of First Issue:** 25.02.09  
**Scale @ A1:** 1:1250  
**Revision:** B