




01 North West Elevation
1:500 @ 8/0

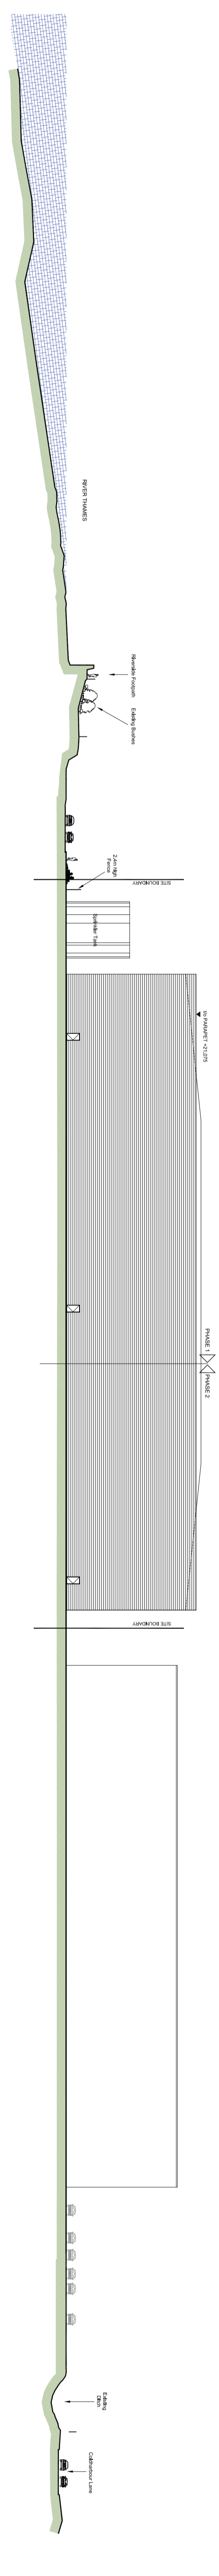

02 South East Elevation
1:500 @ 8/0

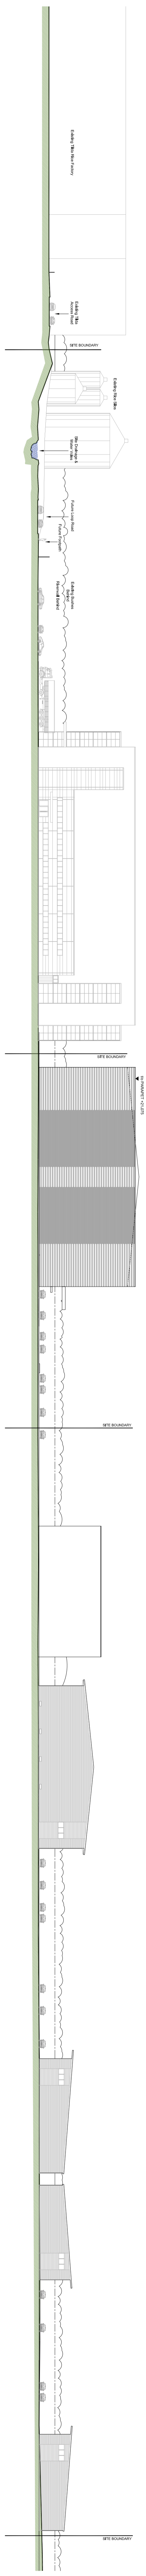

03 North East Elevation
1:500 @ 8/0

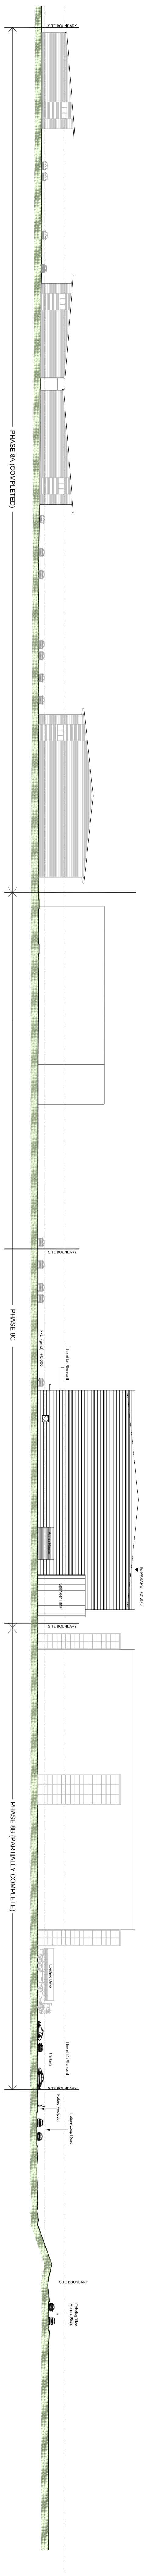

04 South West Elevation
1:500 @ 8/0

Disclaimer: This drawing is for informational purposes only. It is not intended to be used for construction or other purposes without the written consent of the architect. The architect shall not be responsible for any errors or omissions in this drawing.			
Rev: B C	Mark: Project Marking Standard Client/Approval/Issued	Date: 19.03.2019 20.11.2019	By: MH MH
Project: Unit 23 BEAM REACH 8C Site Elevations			
Client: Hamiltons Architects, Mississippi 444 101 700 000 444 101 700 000 444 101 700 000		Project: Unit 23 BEAM REACH 8C Date of Revision 27.03.09	
Scale: 1:500		Phase: C	

