


KEY
 Area within Parcel Force
 Land boundary
 Parcel Force Access Road

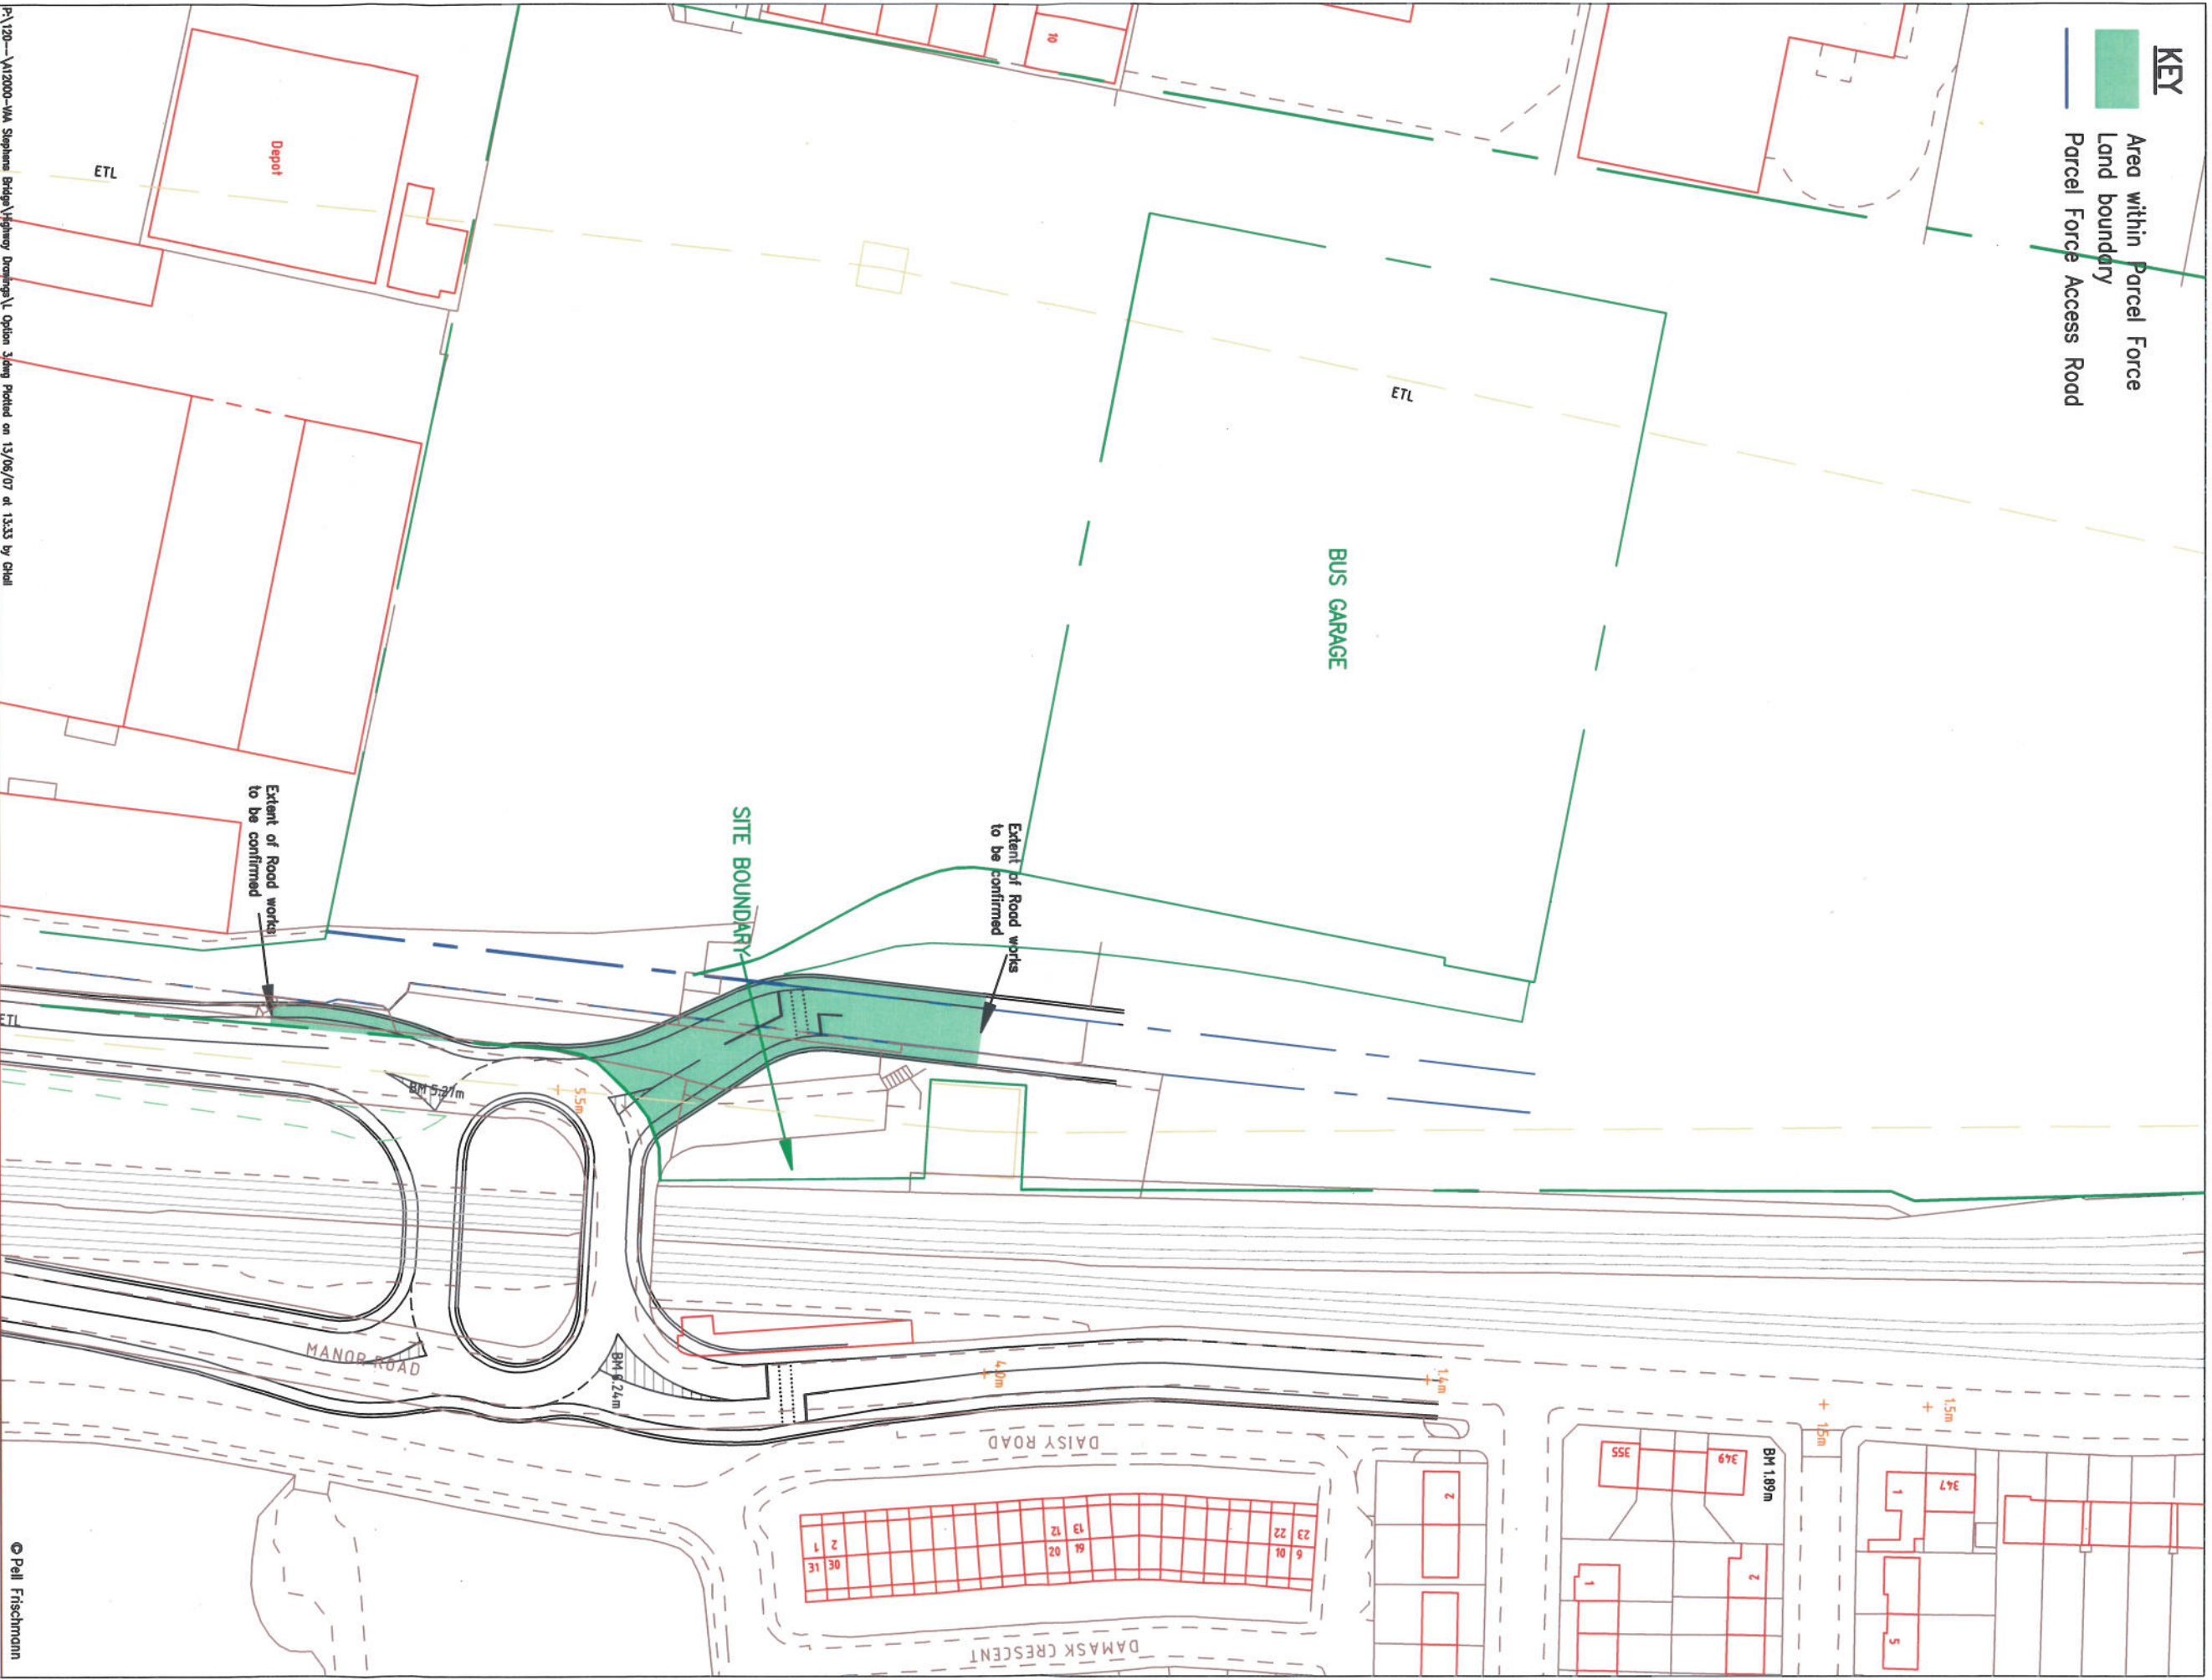

Pell Frischmann

5 MANCHESTER SQUARE LONDON W1 1AU
 Telephone +44 (0)20 7496 3461 Facsimile +44 (0)20 7487 4153
 Email: pfrischmann@pellfrischmann.com

P/120-A/12000-WA Stephens Bridge Highway Damask L Option 3.dwg Plotted on 13/06/07 at 13:33 by chad

Project

STEPHENSON STREET BRIDGE

Drawing Title

OPTION 3: LAYOUT

Name

AKD

11/06/07

Scale

1:1000 @ A3

Date

JC

11/06/07

File No. L Option 3.dwg

Designed

WS

12/06/07

Drawing Status PRELIMINARY

Checked

JC

12/06/07

Approved

A12000/T/SK03

Drawing No.

Revision

© Pell Frischmann