



PROJECT 16-34 Cambridge Road, Barking F470/300B

Proposed Section A-A 1:300 @ A3 Aug '07 SS

**Higgins** HONES  
**David Wood** architects  
1 MARCONI PLACE, LONDON N11 1PE  
Tel: 020 8349 1100 Fax: 020 8349 1177  
E-Mail: dwa@davidwoodarchitect.co.uk  
Internet: www.davidwoodarchitect.co.uk

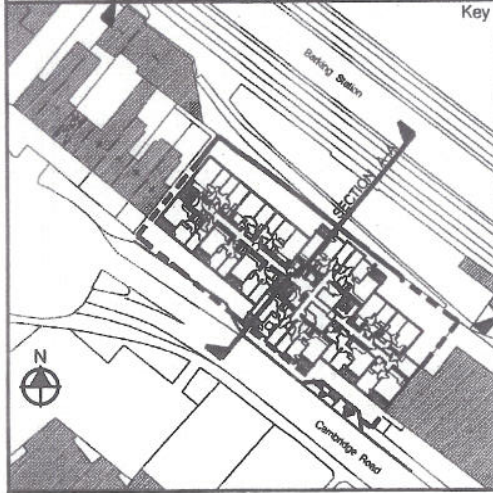


PROPOSED SECTION A-A

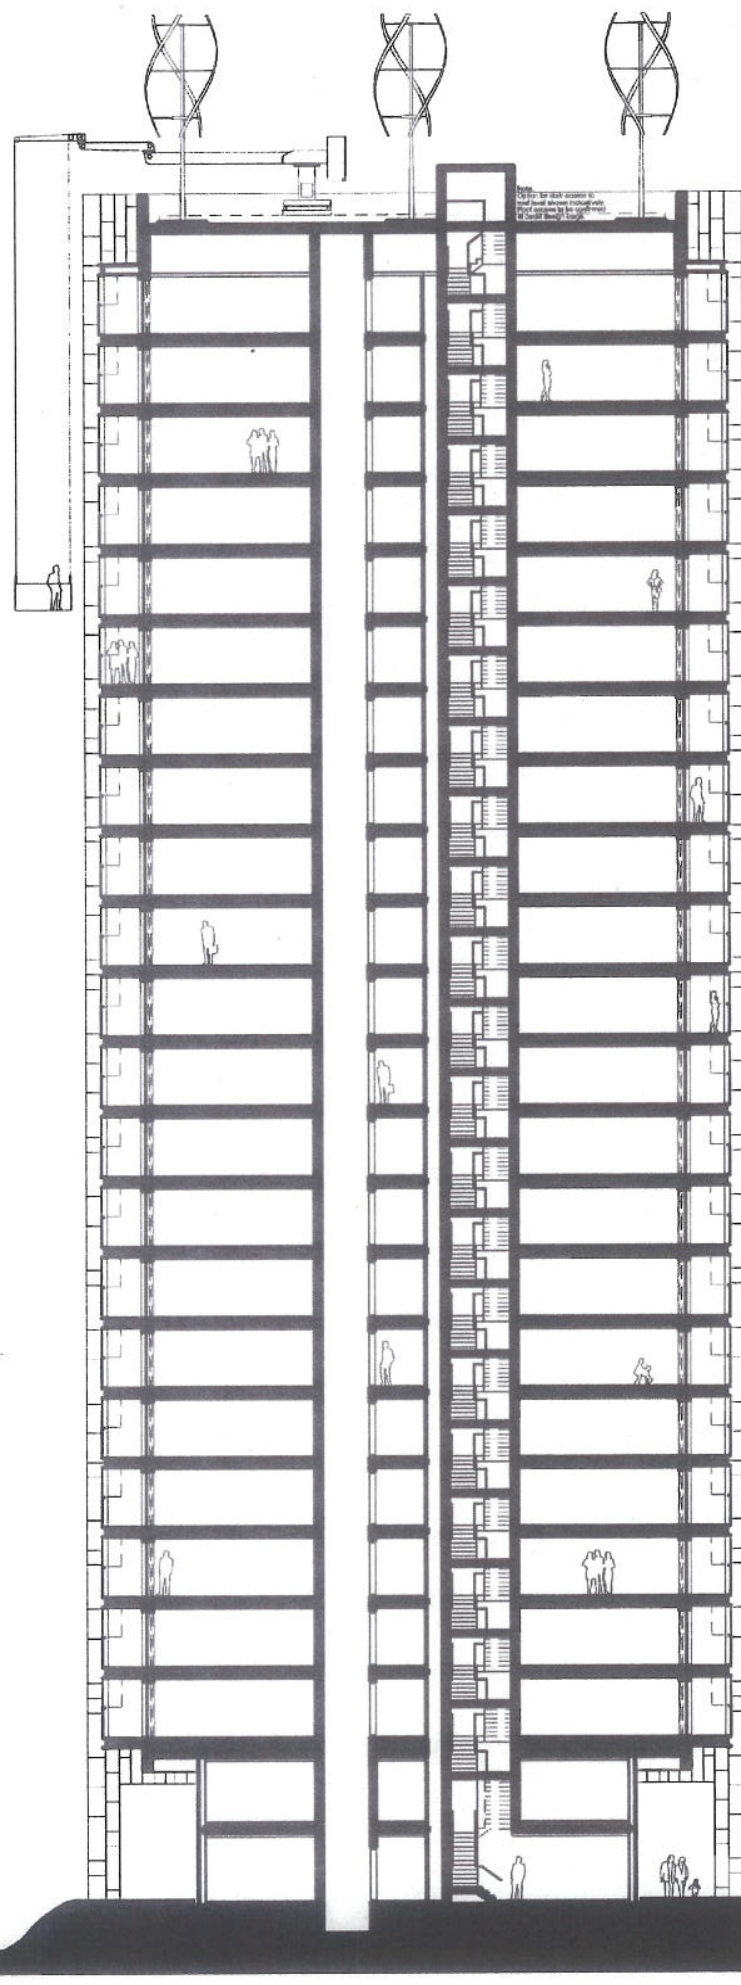


- Roof Level
- Level 22
- Level 21
- Level 20
- Level 19
- Level 18
- Level 17
- Level 16
- Level 15
- Level 14
- Level 13
- Level 12
- Level 11
- Level 10
- Level 9
- Level 8
- Level 7
- Level 6
- Level 5
- Level 4
- Level 3
- Level 2
- Level 1
- Level 0


APPENDIX 4

Scale 1:300 @ A3

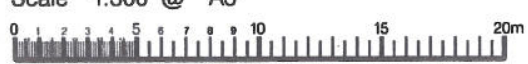

Cut-away Perspective of the Tower

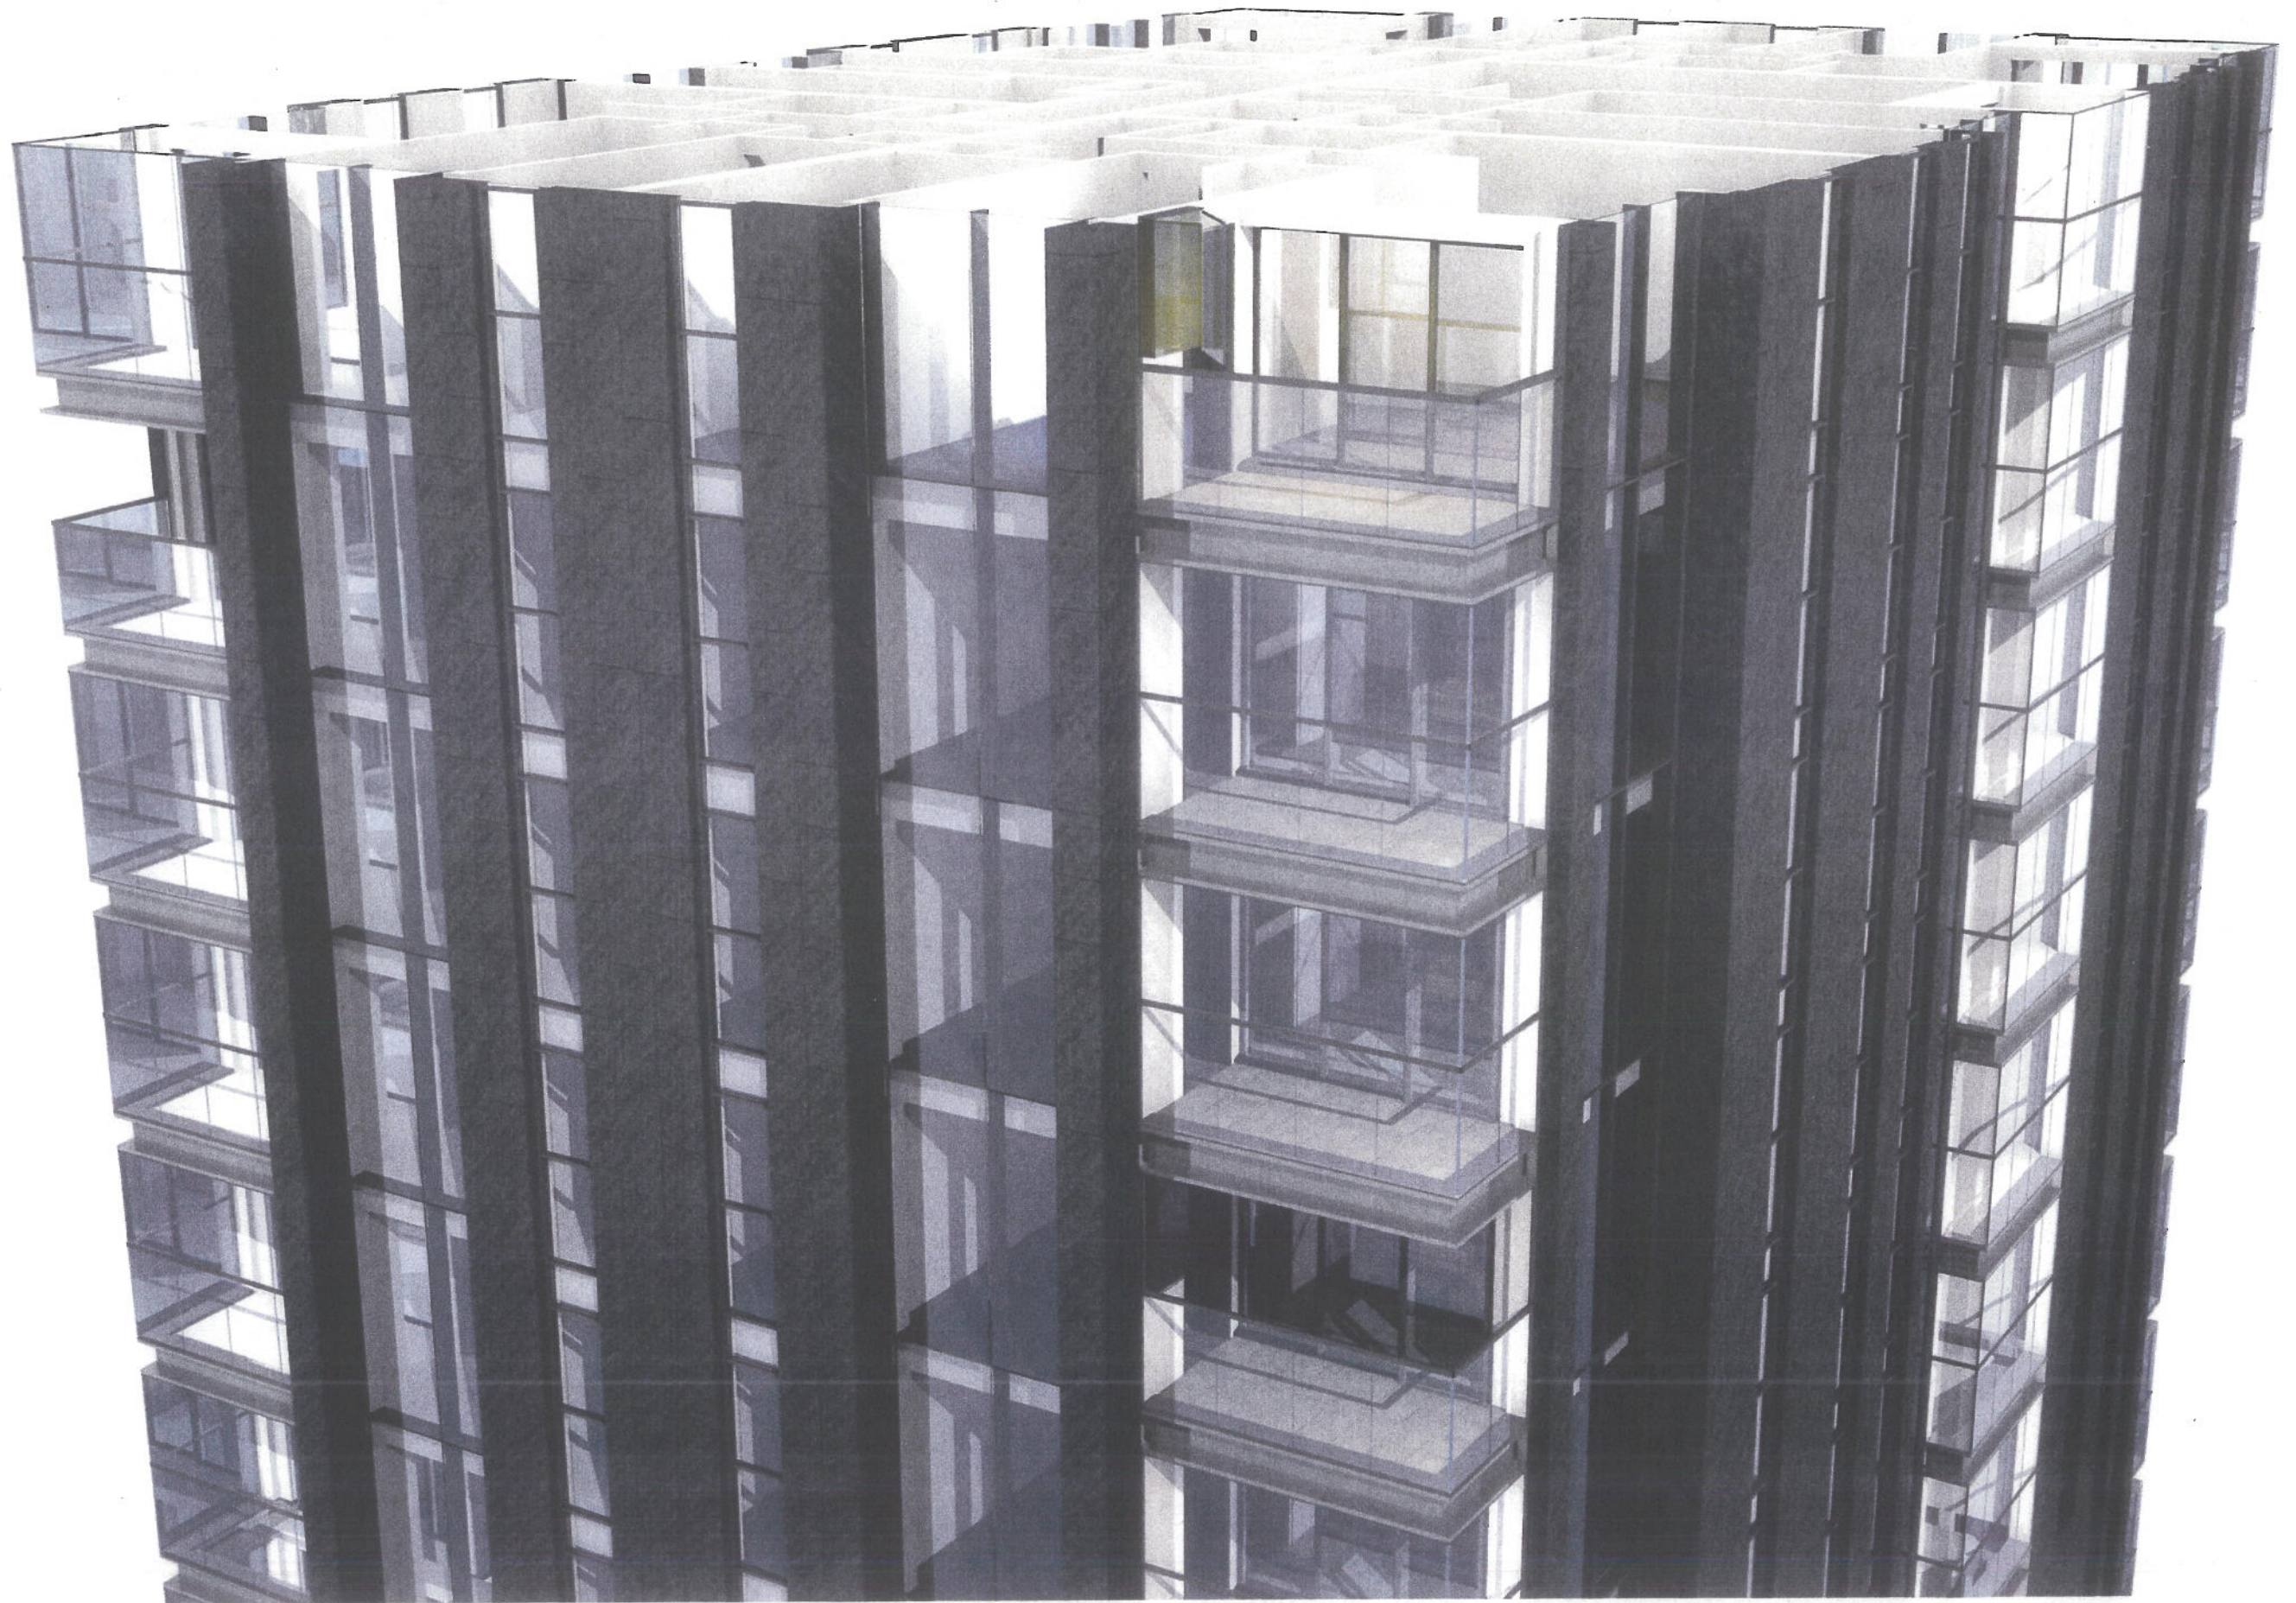

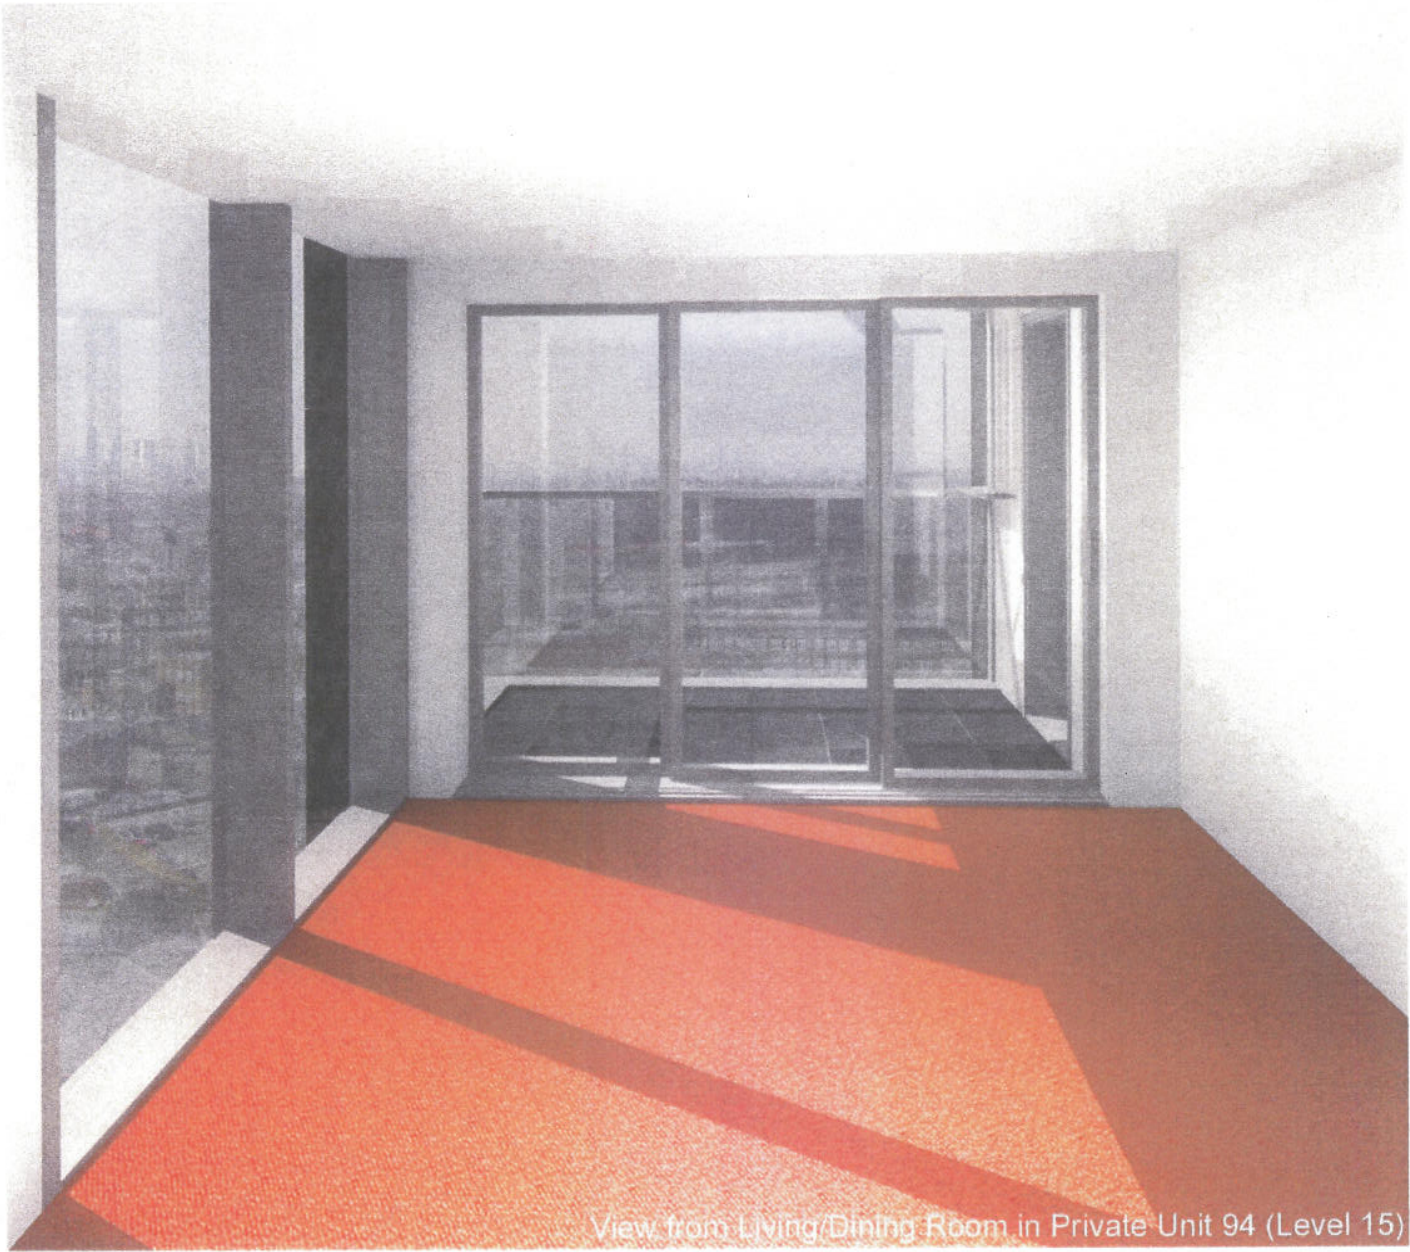

View from Living/Dining Room in Private Unit 94 (Level 15)



View from Bedroom 1 in Private Unit 94 (Level 15)