


Notes:



Schedule of red line areas		
Ref No:	Description	Details
1	Canning Town roundabout	The existing roundabout will be replaced by a signalised junction to free-up space and reduce severance.
2	A13 Eastbound onslip	The existing A13 Eastbound onslip will be removed to free-up space and reduce severance. The traffic will be diverted to Barking Road in order to join A13 via Beckton Road.
3	A13 Westbound offslip	The existing Westbound offslip will be removed to free-up space and reduce severance. The traffic will be diverted via Rathbone Street/Hallsville Road and join Silvertown Way to come back to A13.
4	Manor Road	The connection will be in place until Manor Road is re-aligned (by others).
5	Rathbone Street Link	The new Rathbone Street link between A13 and Rathbone Street will facilitate movement of diverted traffic following closure of A13 Westbound offslip.
6	Rathbone Street	Rathbone Street will be widened to accommodate additional traffic and new junction layouts following closure of A13 Westbound offslip.
7	Hallsville Road	Hallsville Road will be widened to accommodate additional traffic and new junction layouts following closure of A13 Westbound offslip.
8	Barking /Beckton Road Junction	Mitigation measures will be provided at this junction to accommodate traffic coming from Canning Town roundabout after closure of A13 Eastbound onslip.
9	Barking Road	Mitigation measures may be provided on Barking Road to accommodate traffic coming from Canning Town roundabout after closure of A13 Eastbound onslip.
10	Beckton Road	Mitigation measures may be provided on Beckton Road to accommodate traffic coming from Canning Town roundabout after closure of A13 Eastbound onslip.
11	Temporary cycle/ped routes	Temporary route will be provided for cyclists/pedestrians. The land/area is assumed to be owned by the client at the time of the production of this drawing. (t.b.c.)

Rev	By	Chkd	Apprvd	Date	Description
B	AR	RA	RA	16-09-08	Minor modifications to Manor Road and west side of roundabout
A	AR	RA	RA	16-09-08	Finalised and checked

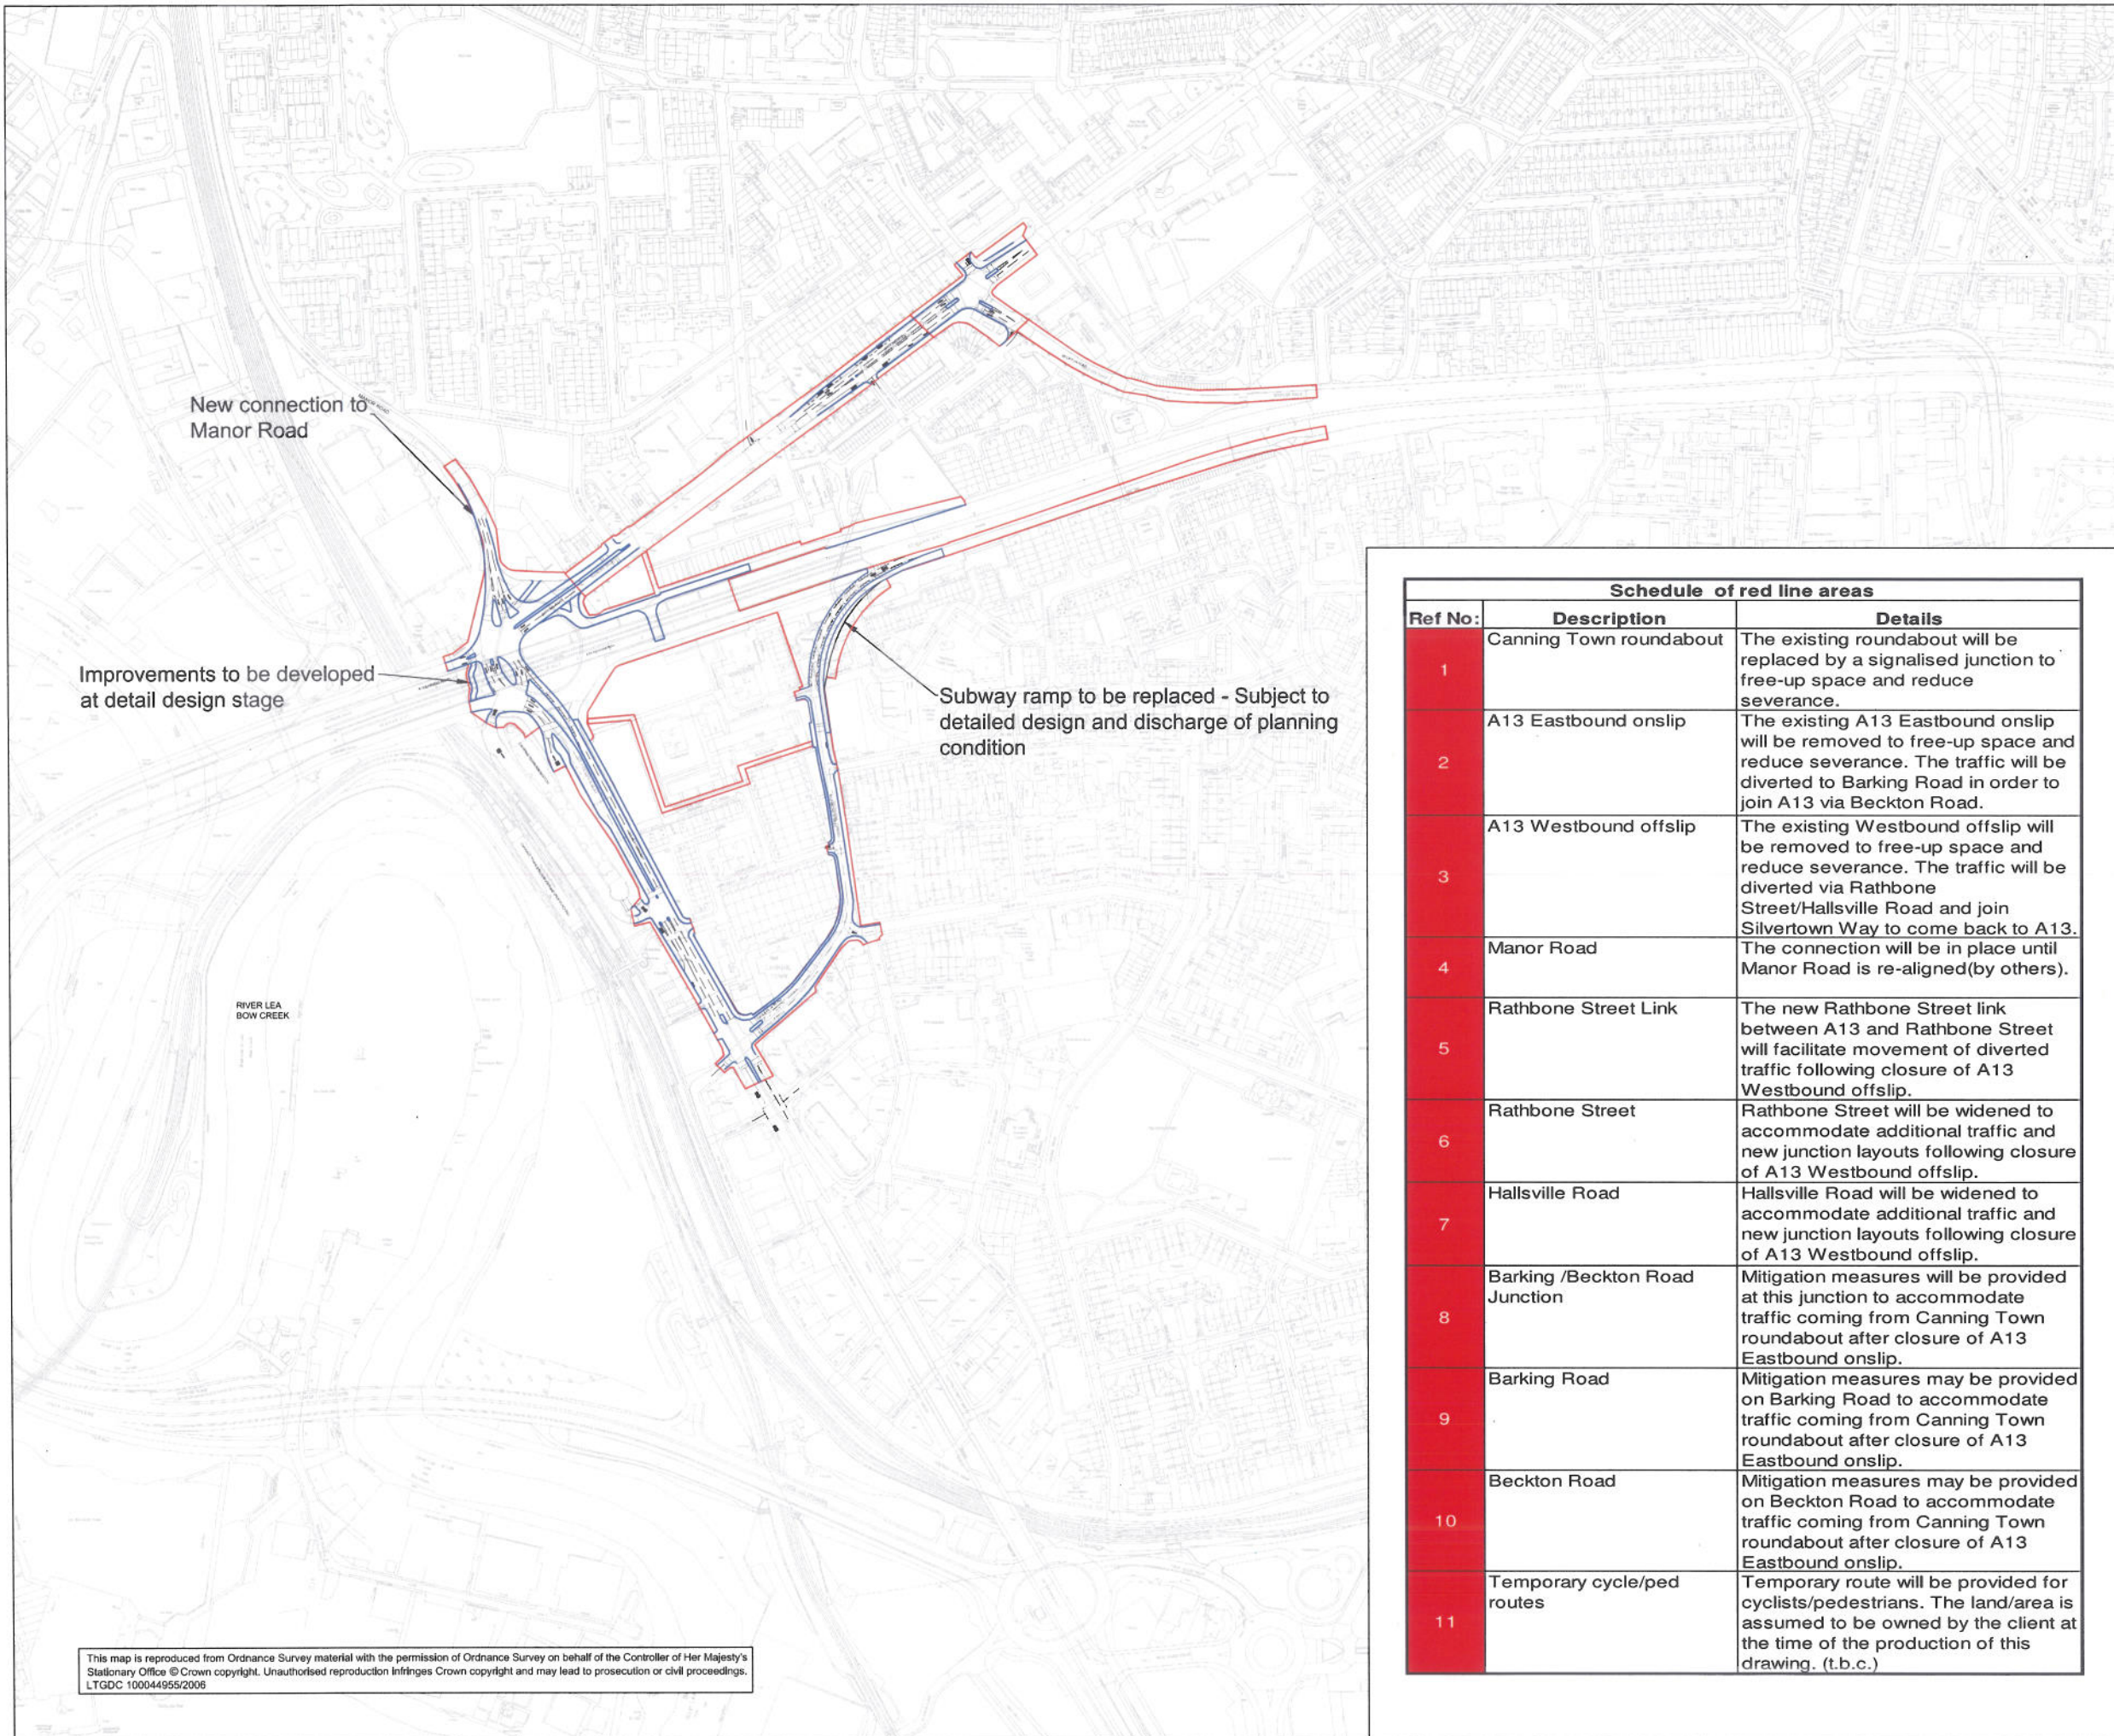

**Halcrow Group Limited**  
 Vineyard House 44 Brook Green Hammersmith London W6 7BY  
 Tel: +44 (0)20 7652 7252 Fax: +44 (0)20 7653 0050  
 www.halcrow.com

Project: **A13 Canning Town Roundabout Removal and Associated Works**

Drawing: **PLANNING DRAWING RED LINE PLAN**

Drawn by: AR Date: 16-09-08  
 Checked by: AR Date: 16-09-08  
 Approved by: RA Date: 16-09-08

Drawing No: **THXPSA/000/010** Revision: **B**

Drawing Scale: 1:2500 at A1, 1:5000 at A3

This map is reproduced from Ordnance Survey material with the permission of Ordnance Survey on behalf of the Controller of Her Majesty's Stationary Office © Crown copyright. Unauthorised reproduction infringes Crown copyright and may lead to prosecution or civil proceedings. LTGDC 100044955/2008

Drawing No: THXPSA/000/010  
 Revision: B  
 Drawing Scale: 1:2500 at A1, 1:5000 at A3  
 Project: A13 Canning Town Roundabout Removal and Associated Works  
 Drawing: PLANNING DRAWING RED LINE PLAN  
 Client: Newham  
 Halcrow Group Limited  
 Vineyard House 44 Brook Green Hammersmith London W6 7BY  
 Tel: +44 (0)20 7652 7252 Fax: +44 (0)20 7653 0050  
 www.halcrow.com  
 Date: 16-09-08  
 Drawn by: AR  
 Checked by: AR  
 Approved by: RA  
 Date: 16-09-08