


Appendix 1

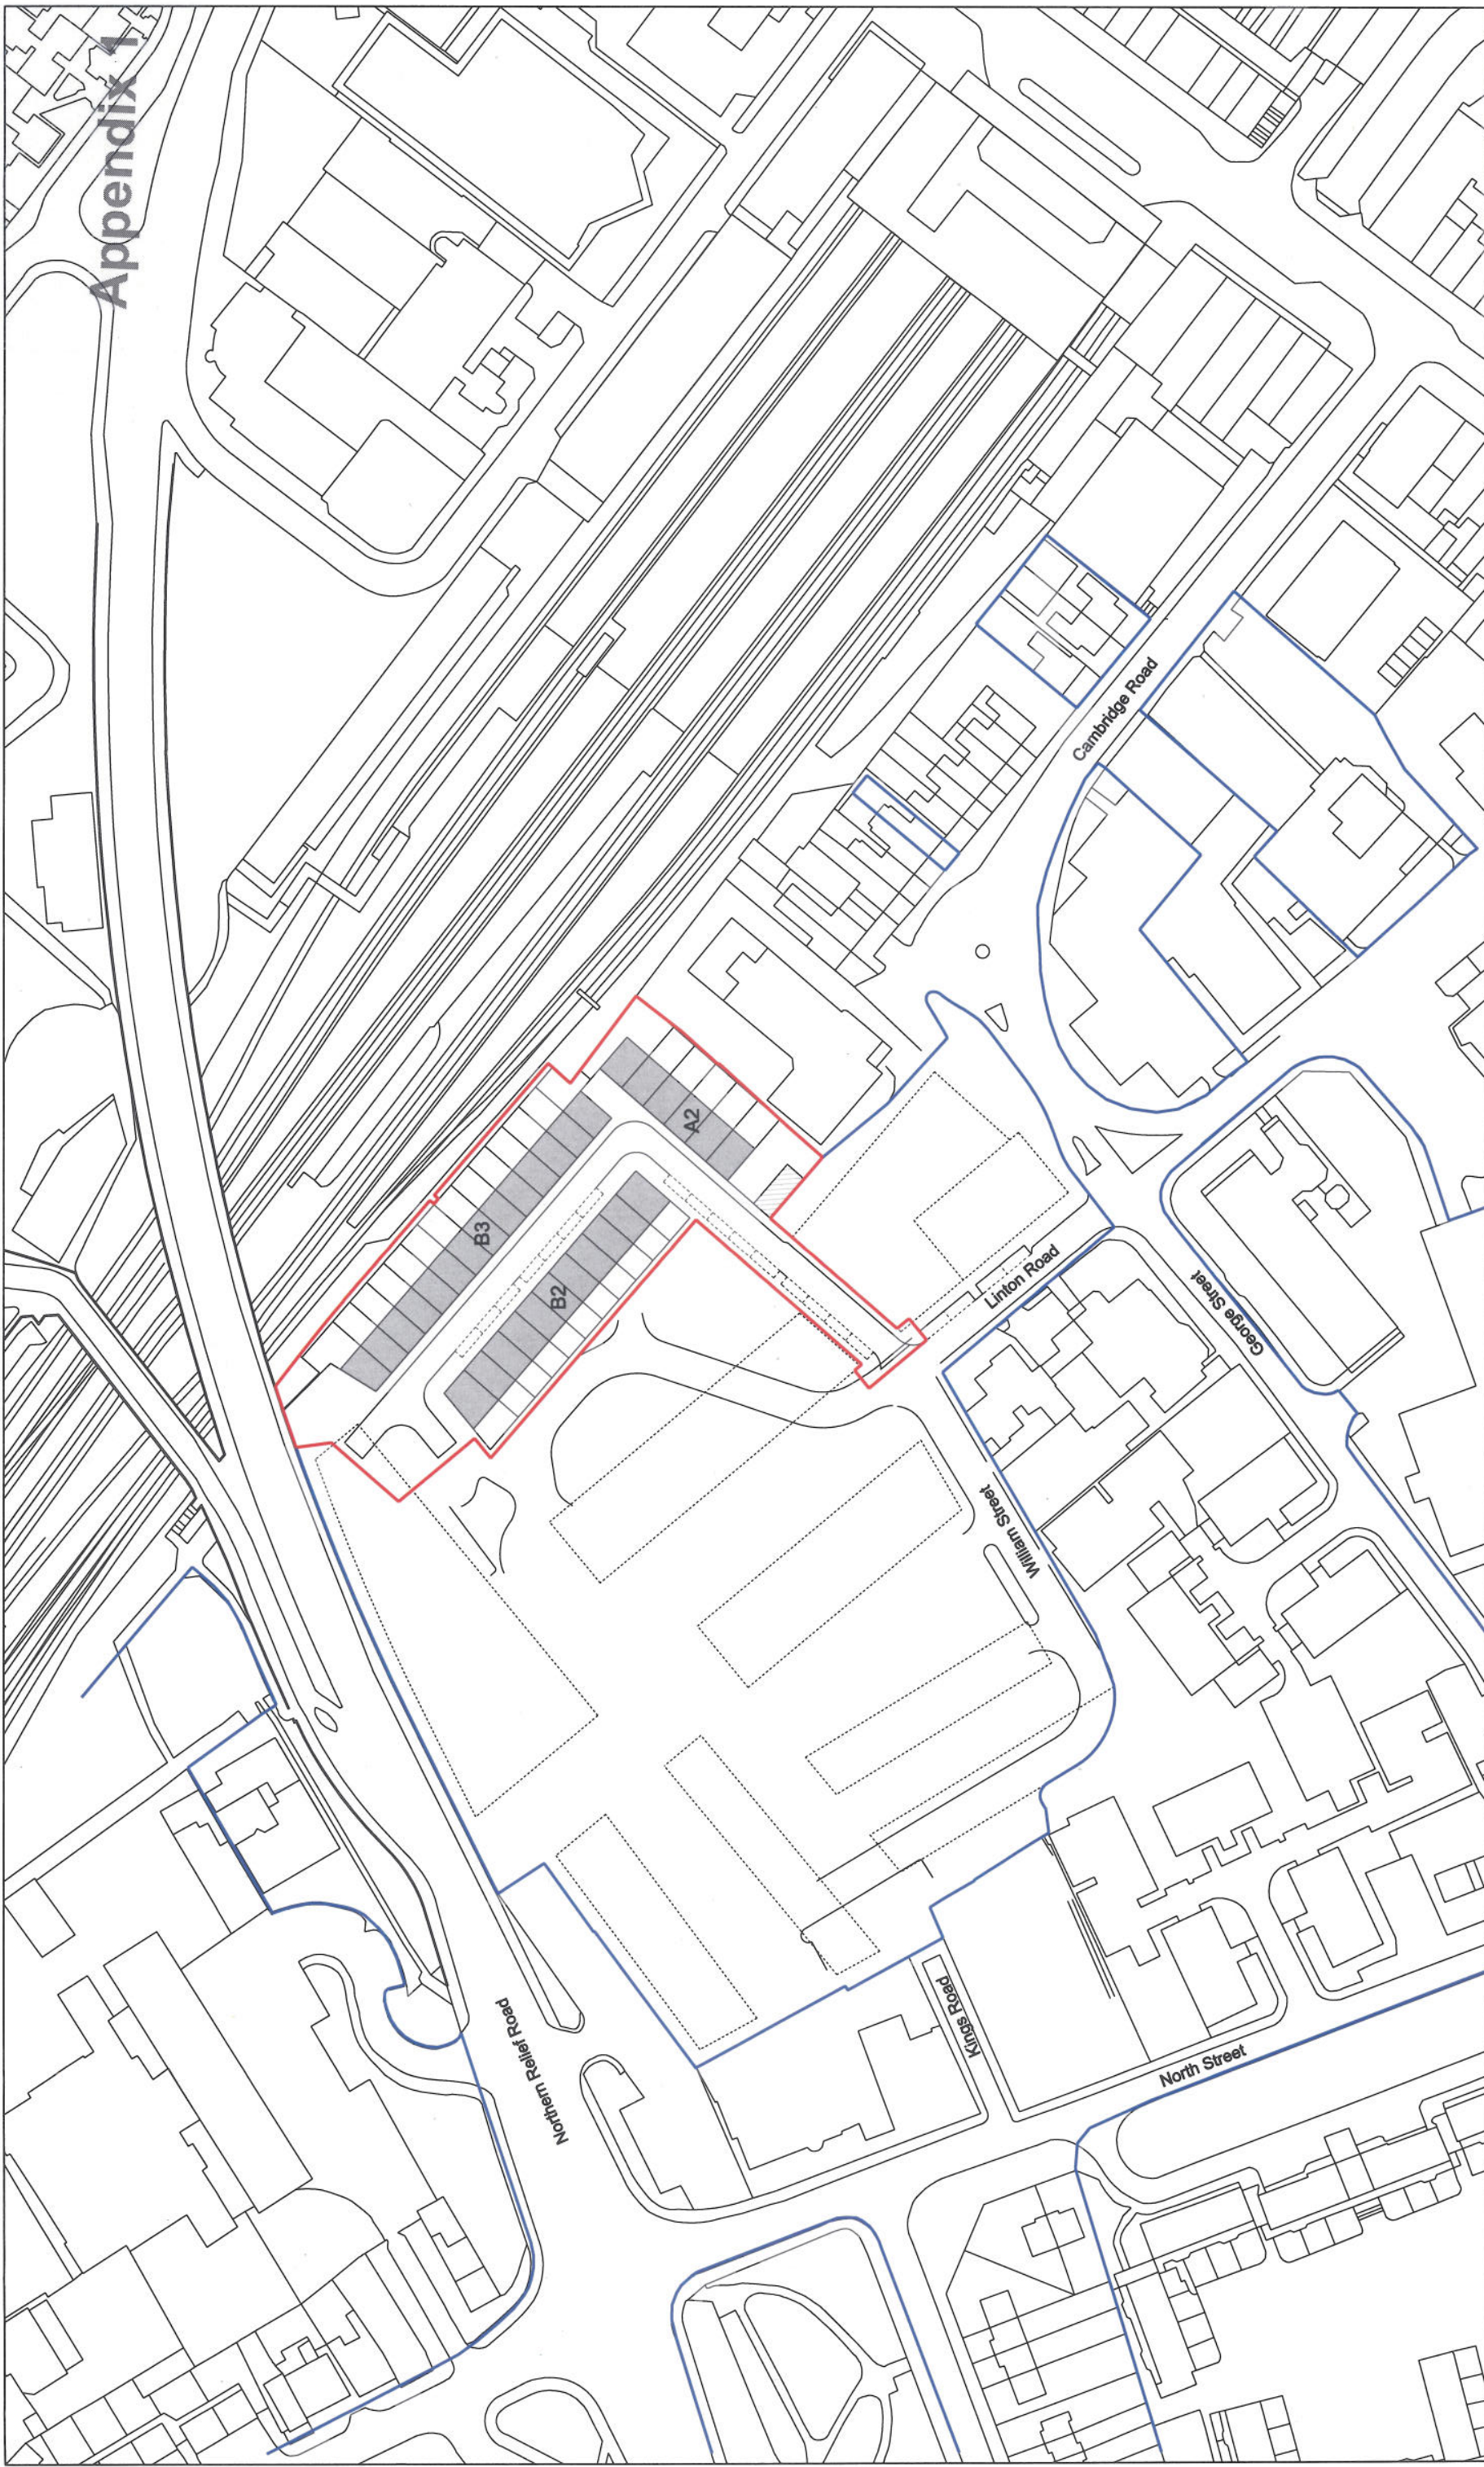

KEY


- Application boundary
- Land in same ownership
- Outline of building in proposed master plan

REV **DATE**

1 16/06/06 ISSUED FOR PLANNING

NOTE

1. Do not scale from this drawing.
2. All dimensions to be checked on site.
3. Report all drawing errors, omissions and discrepancies to the architect.

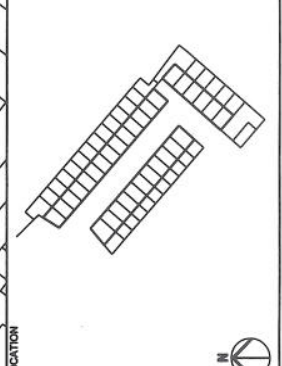

ALLFORD HALL MONAGHAN MORRIS
 ARCHITECTS LLP
 2ND FLOOR, BLOCK C, 5-23 OLD STREET, LONDON EC1Y 8AL
 TEL: 020 7261 5881 FAX: 020 7261 5123 WEB: WWW.AHM.CO.UK

job title: William Street Quarter
 drawing title / number: LOCATION PLAN

drawn by	checked by	scale	sheet
MK	HJ	1:1250@A3	PLANNING
project	zone	type	CSIB element
08093	-	(00)	P101

drawing no: revision

