
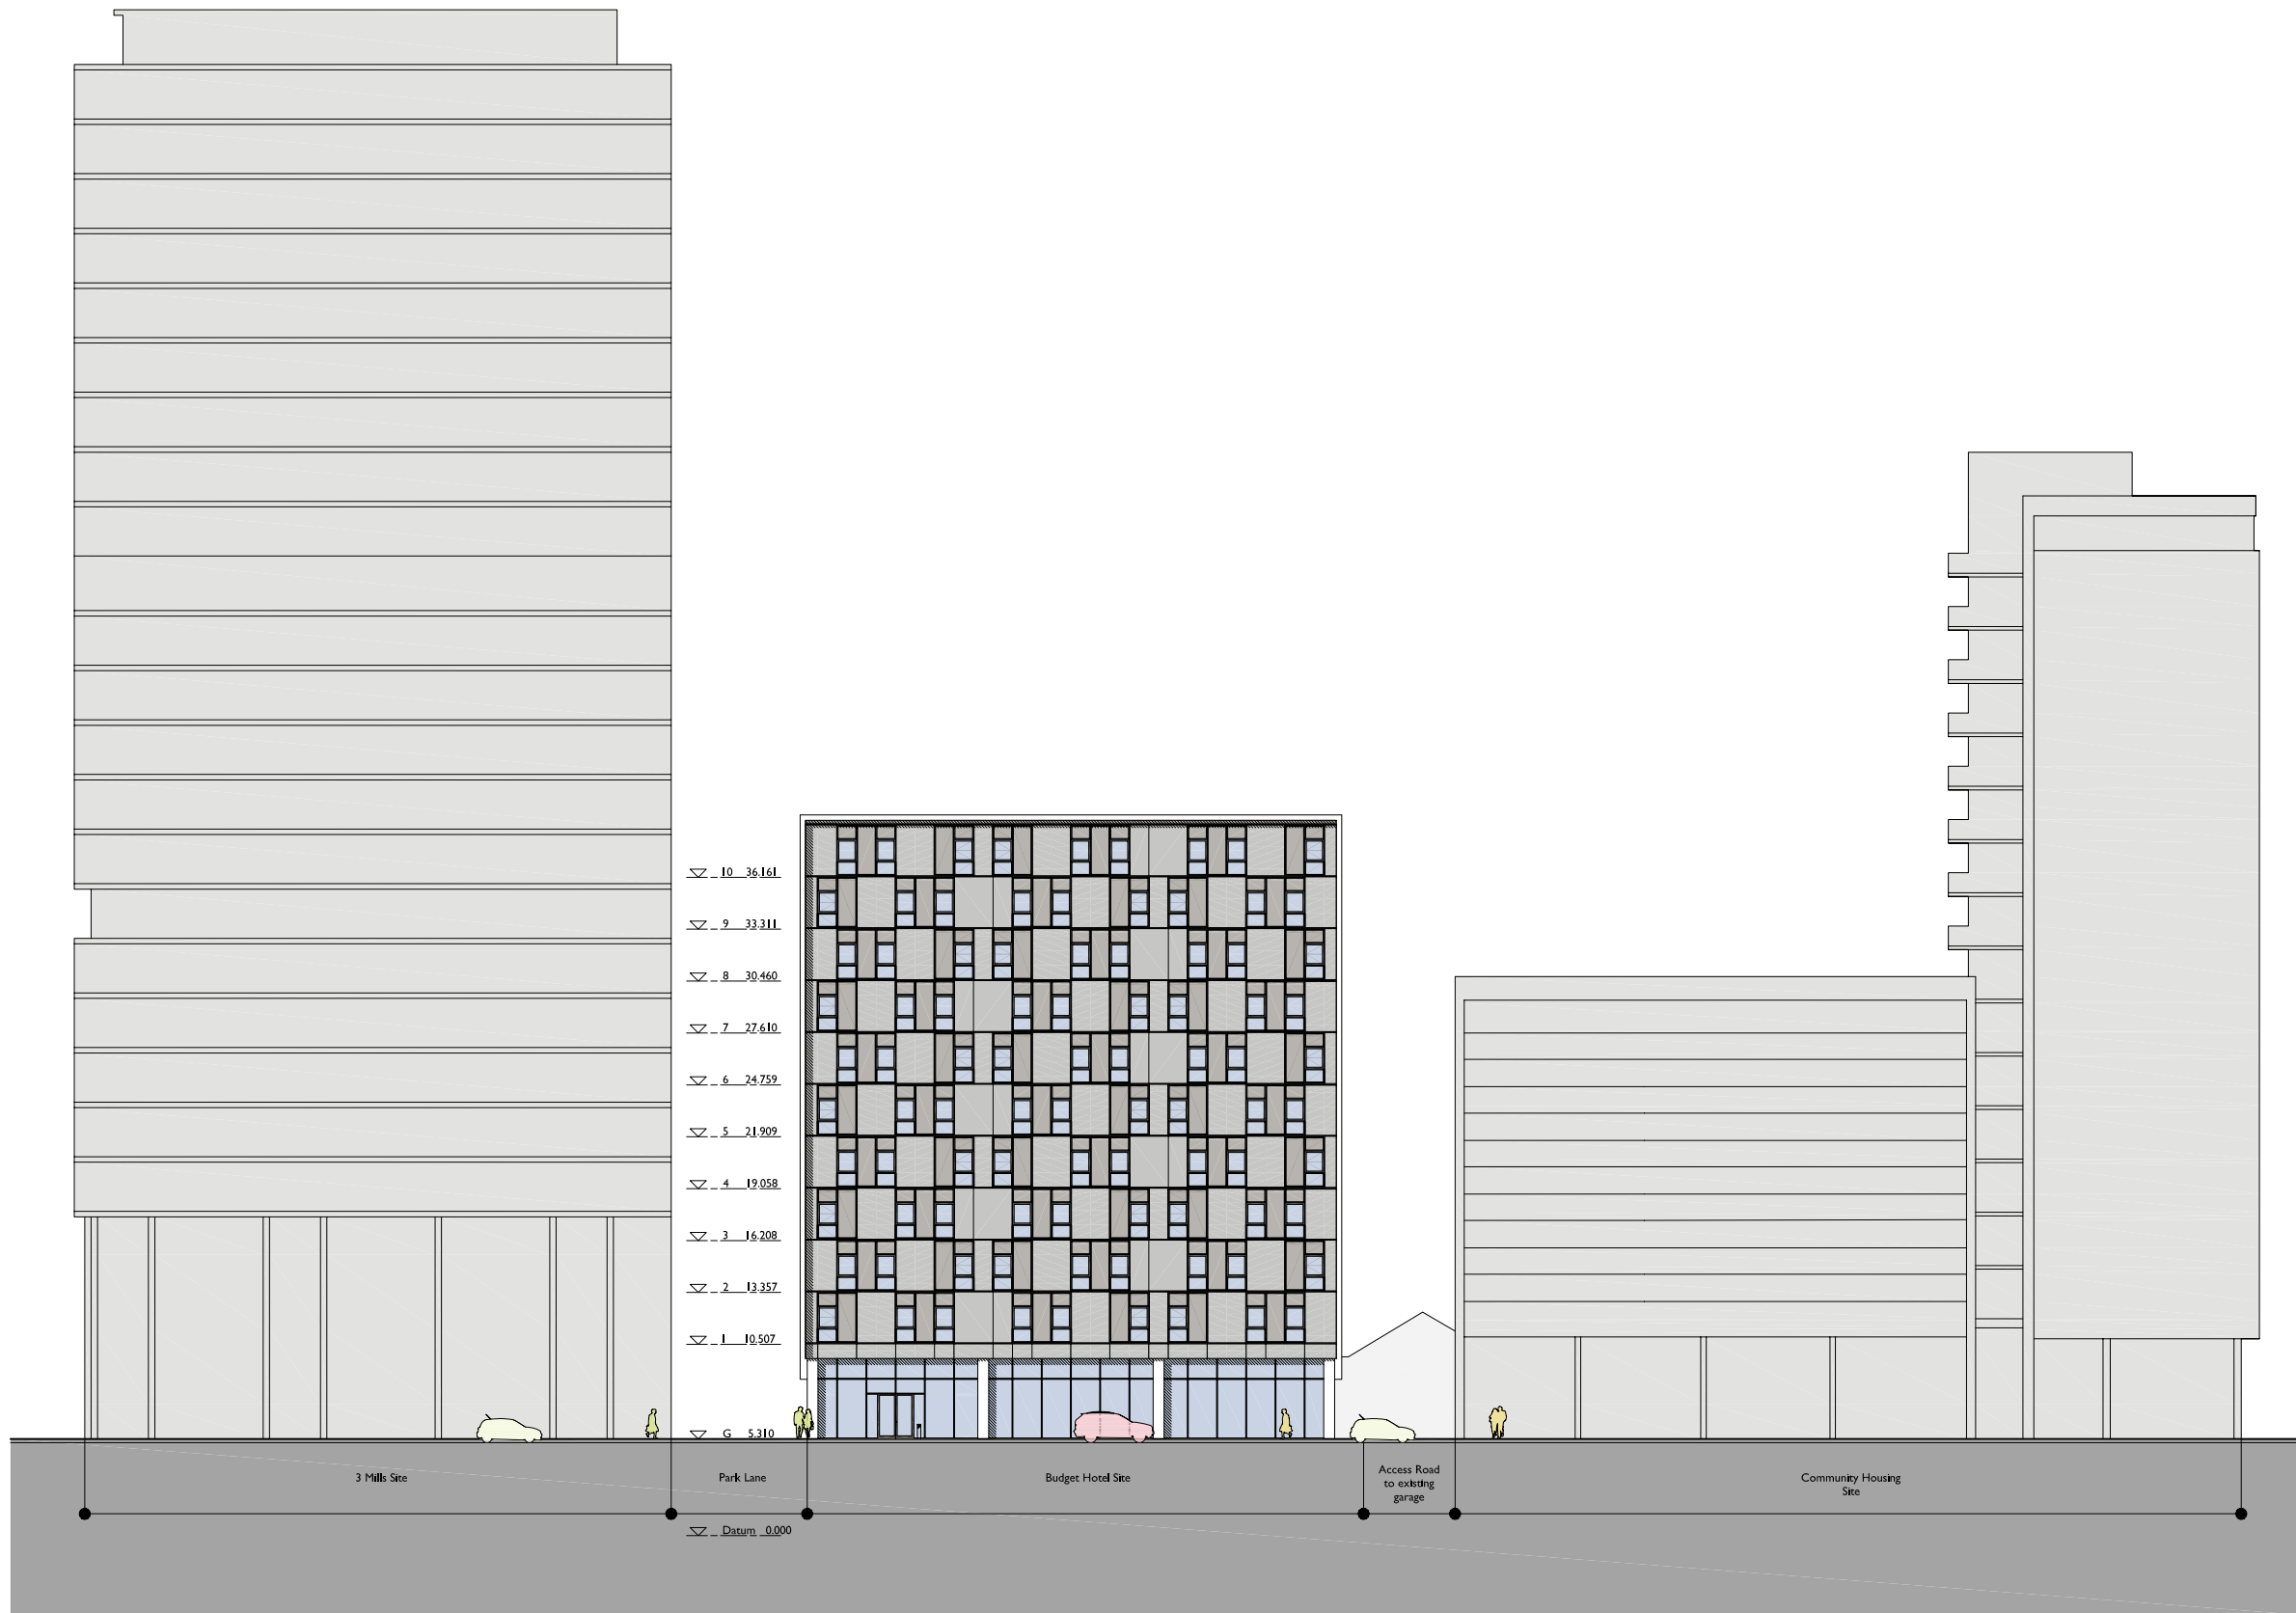


Budget Hotel 1 to 4 Park Lane, Stratford

Sutton Griffin Architects
 The Long Barn, Welford
 Newbury
 Berkshire RG20 8HZ
 T +44 (0)1488 657657
 F +44 (0)1488 657807
 E newbury@suttongriffin.co.uk

Drawing NW Elevation (Jupp Road West)
 Scale 1:200 / 1:1000 @ A1
 Date 02.11.09
 Drawn RMJ

3678/PL/05


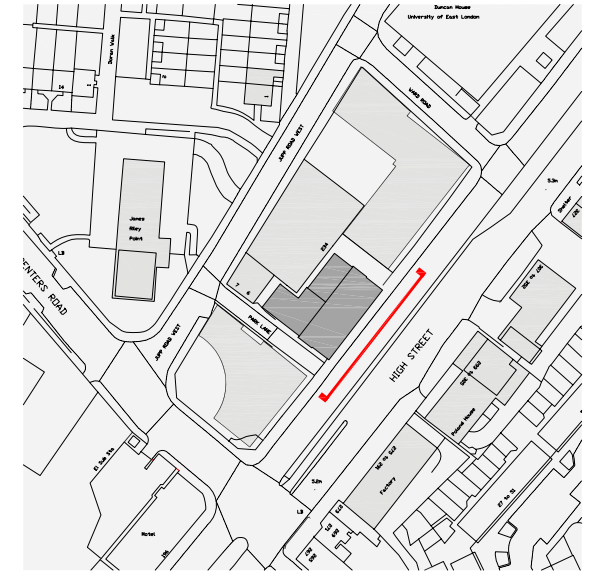


Budget Hotel 1 to 4 Park Lane, Stratford

Sutton Griffin Architects
 The Long Barn, Welford
 Newbury
 Berkshire RG20 8HZ
 T +44 (0)1488 657657
 F +44 (0)1488 657807
 E newbury@suttongriffin.co.uk

Drawing **SE Elevation (High Street)**
 Scale **1:200 / 1:1000 @ A1**
 Date **02.11.09**
 Drawn **RMJ**

Drawing No **3678/PL/03**

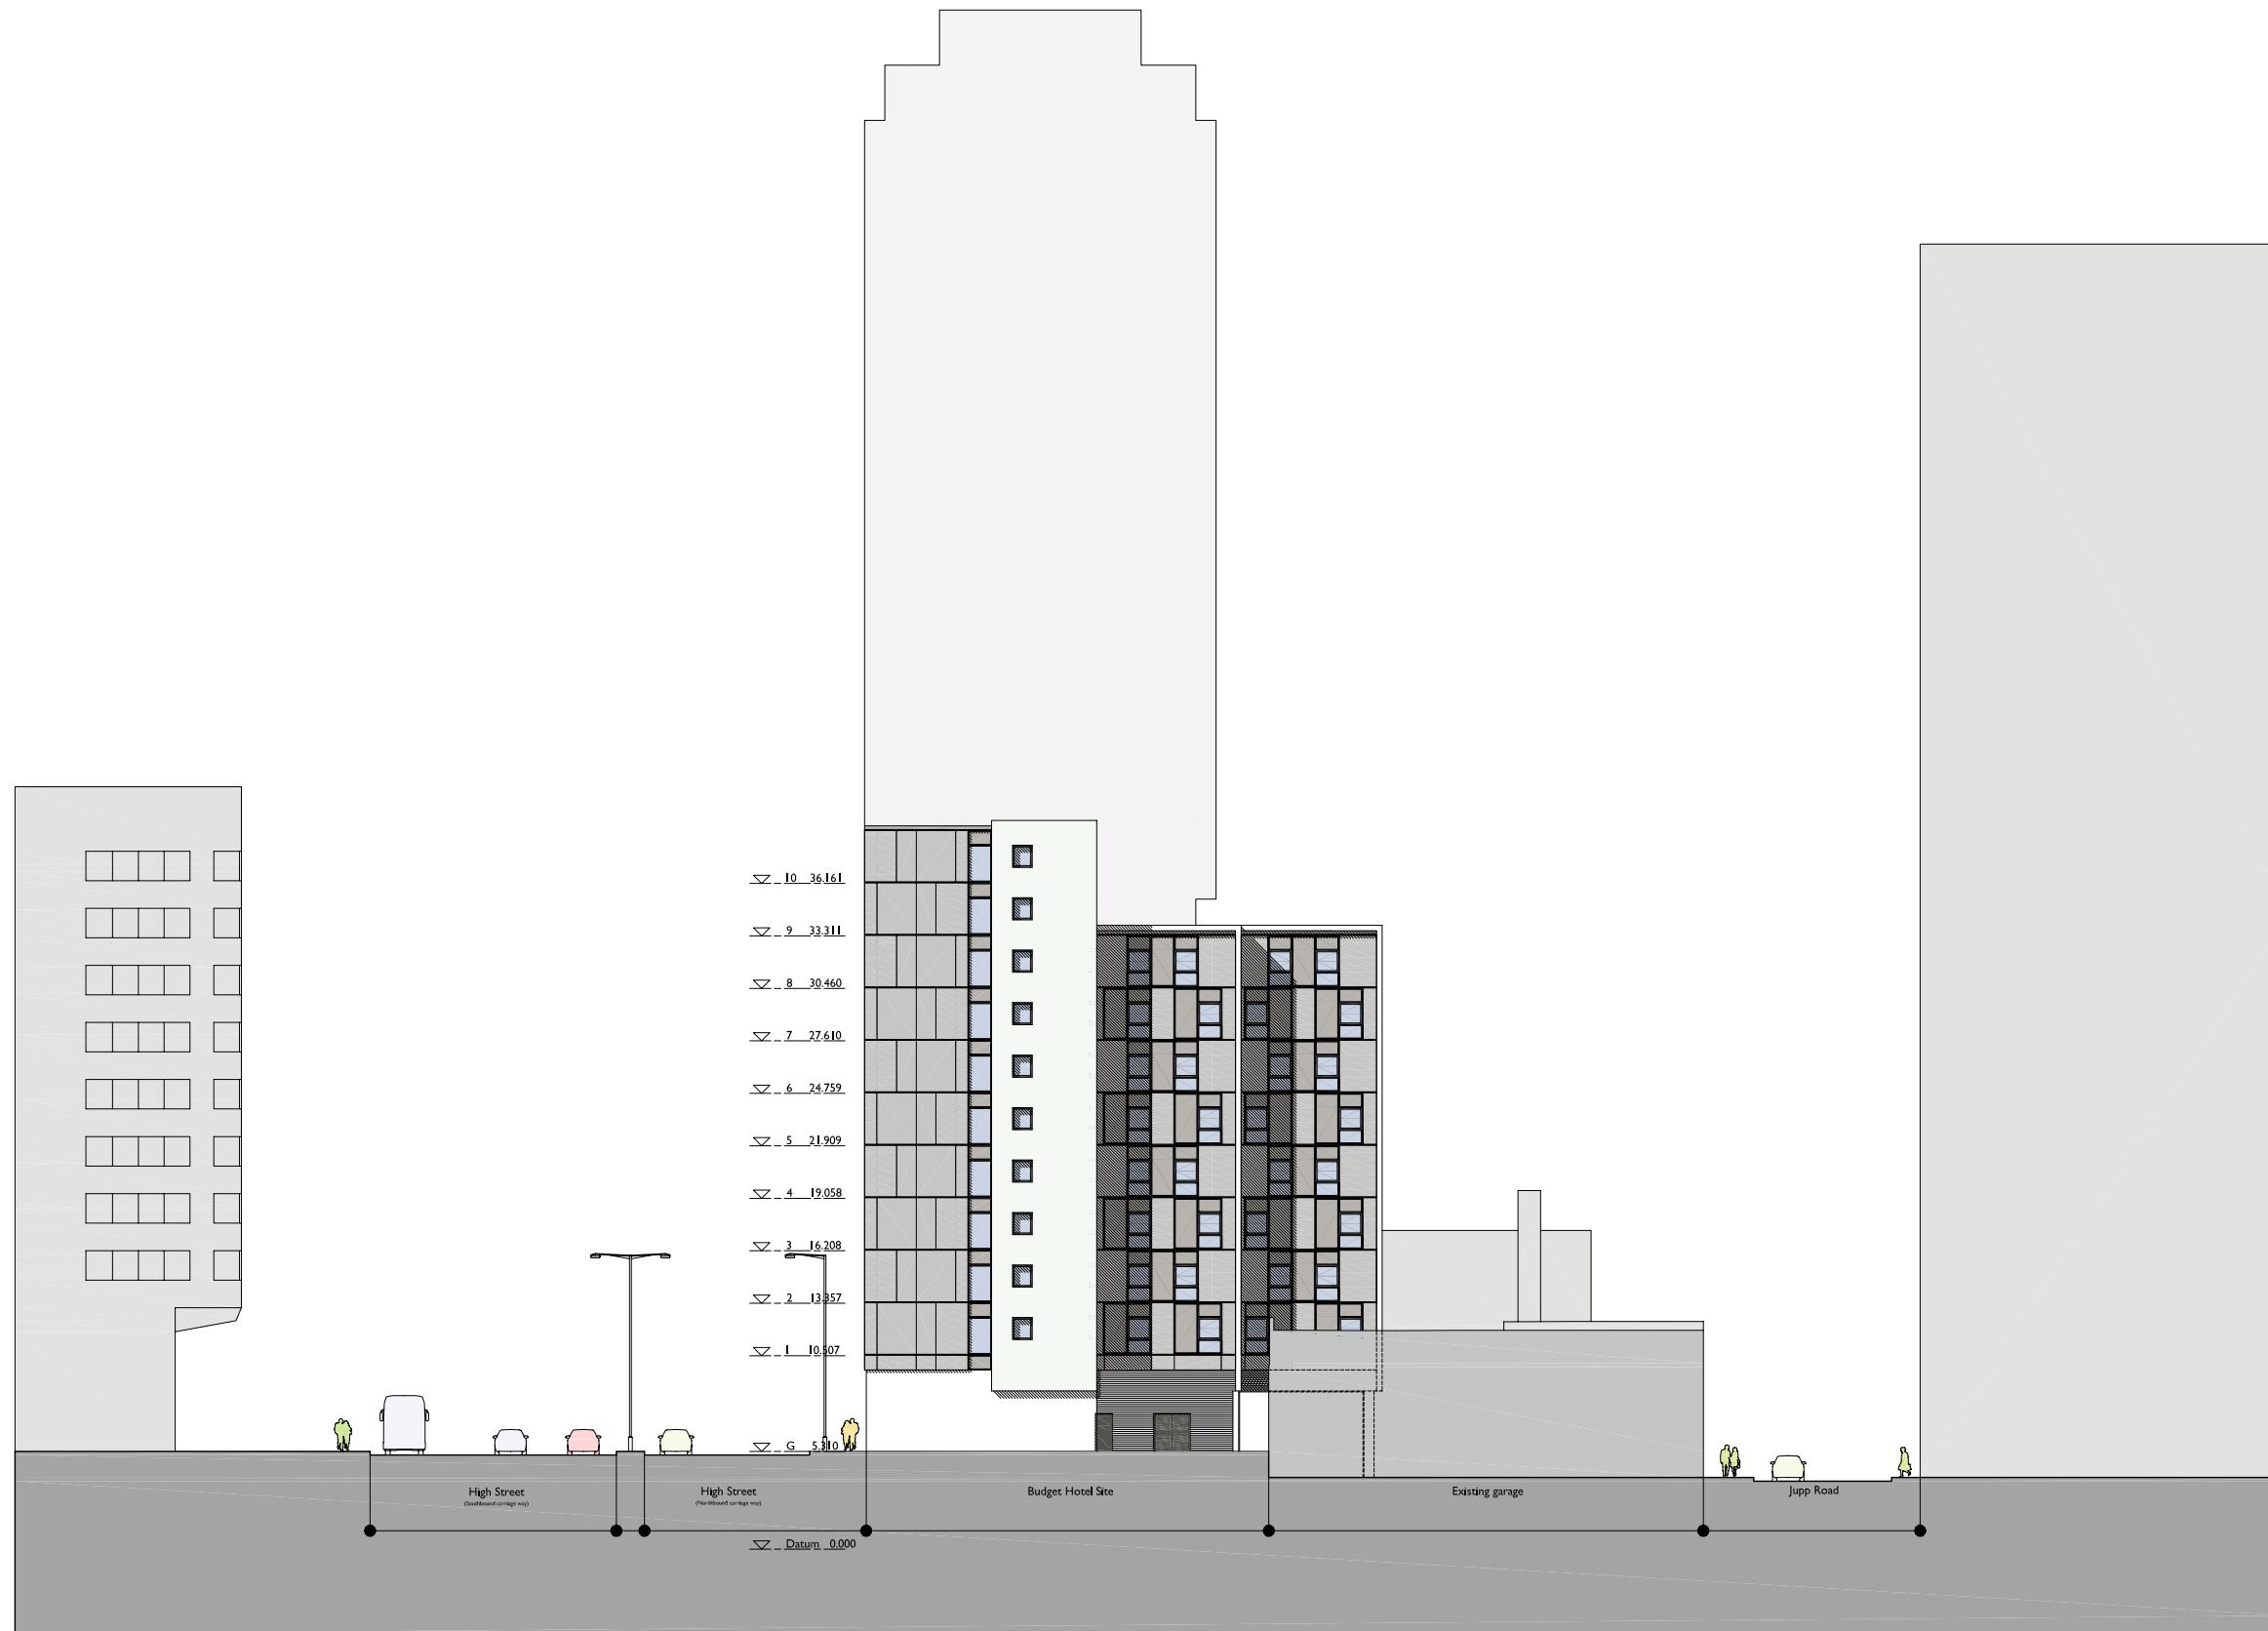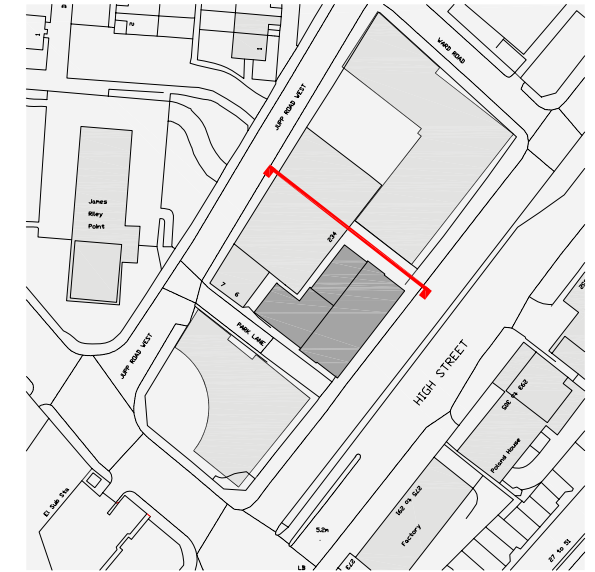


Budget Hotel 1 to 4 Park Lane, Stratford


Sutton Griffin Architects
 The Long Barn, Welford
 Newbury
 Berkshire RG20 8HZ
 T +44 (0)1488 657657
 F +44 (0)1488 657807
 E newbury@suttongriffin.co.uk

Drawing **NE Elevation (Ward Road)**
 Scale **1:200 / 1:1000 @ A1**
 Date **02.11.09**
 Drawn **RMJ**

3678/PL/06

Drawing N

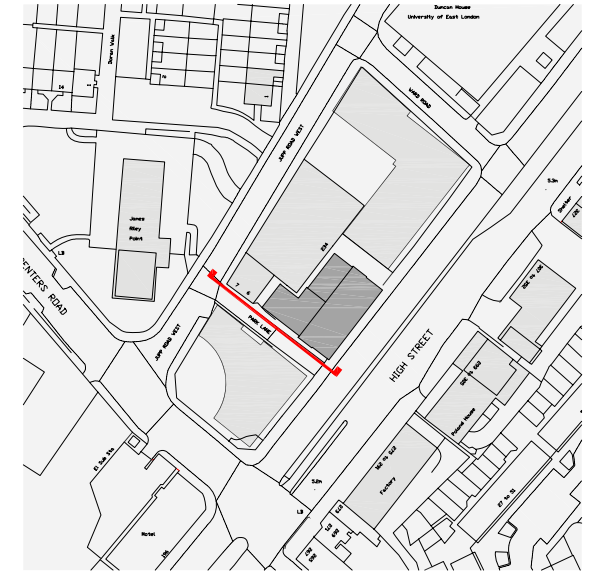

Budget Hotel 1 to 4 Park Lane, Stratford

Sutton Griffin Architects
 The Long Barn, Welford
 Newbury
 Berkshire RG20 8HZ
 T +44 (0)1488 657657
 F +44 (0)1488 657807
 E newbury@suttongriffin.co.uk

Drawing **SW Elevation (Park Lane)**
 Scale **1:200 / 1:1000 @ A1**
 Date **02.11.09**
 Drawn **RMJ**

3678/PL/04



View 1 - Looking down the High Street away from the town centre



View 2 - Looking down the High Street towards the town centre




View 3 - Looking across Jupp Road



View 4 - Looking across Jupp Road towards Park Lane

Budget Hotel 1 to 4 Park Lane, Stratford


 Sutton Griffin Architects
 The Long Barn, Wellford
 Newbury
 Berkshire RG20 8HZ
 T +44 (0)1488 657657
 F +44 (0)1488 657607
 E newbury@suttongriffin.co.uk

Drawing 3D Views
 Scale NTS at A1
 Date 02.11.09
 Drawn RMJ